


PROPOSED H.S. LIBRARY
 RENOVATIONS FOR
 MEXICO 59 SCHOOL DISTRICT

LIBRARY FLOOR PLAN

SCALE: 3/32" = 1'-0" 12-19-2011



Sam A. Winn & Associates
ARCHITECTS, P.C.
 1648 S. Butterfield Avenue, Springfield, MO 65804
 Phone: (417) 832-7221 Fax: (417) 832-1876

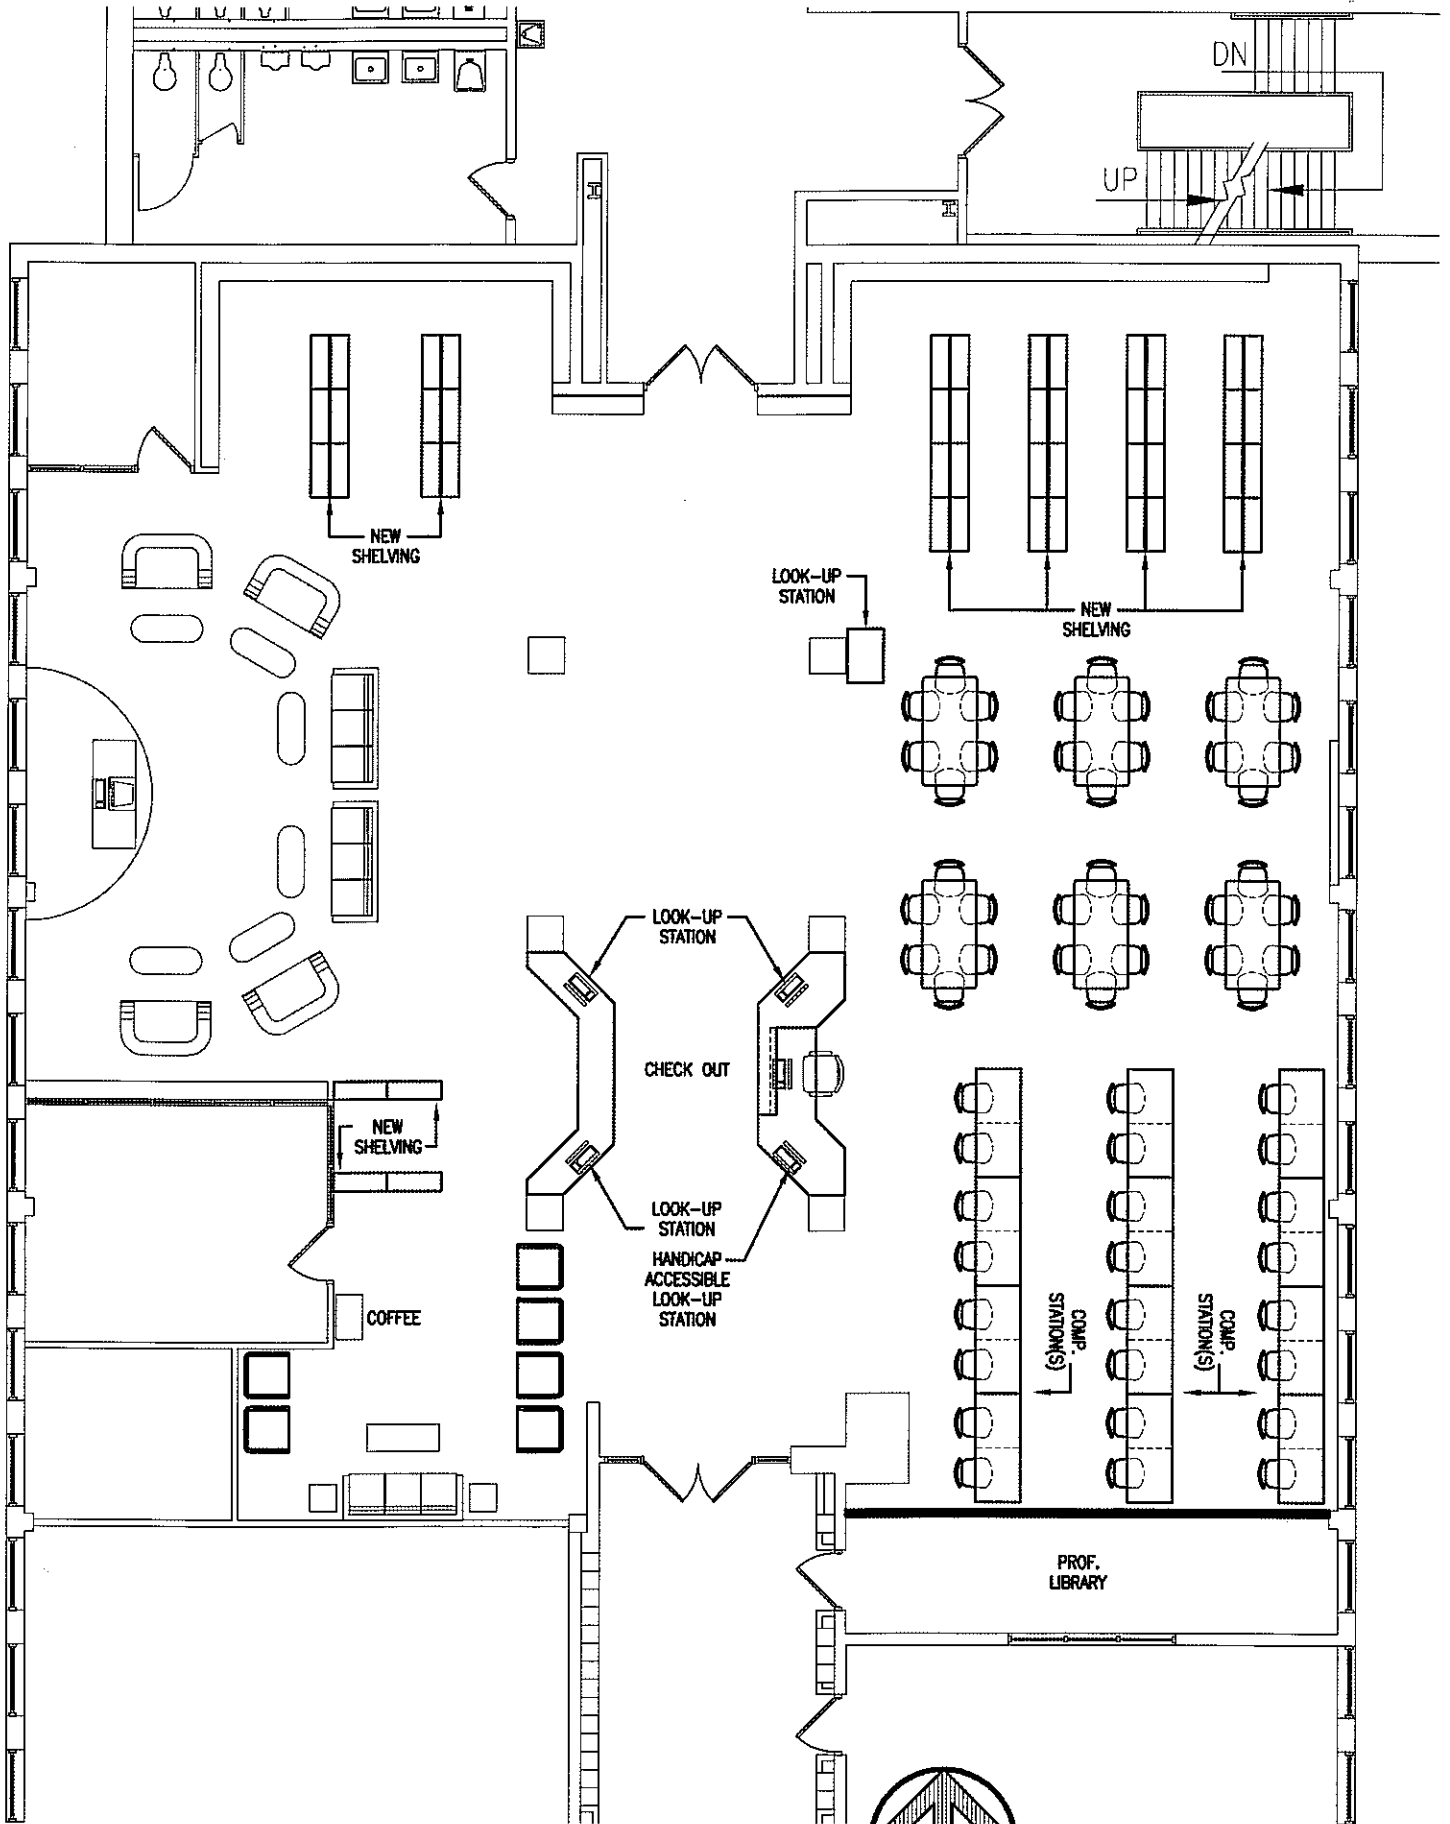

PROPOSED H.S. LIBRARY
 RENOVATIONS FOR
 MEXICO 59 SCHOOL DISTRICT

LIBRARY FLOOR PLAN
 SCALE: 3/32" = 1'-0" 12-19-2011



Sam A. Winn & Associates
ARCHITECTS, P.C.
 1645 S. Enterprise Avenue, Springfield, MO 65804
 Phone: (417) 572-1721 Fax: (417) 572-1776