



CLERISTORY - PARTIAL PLAN AREA 'A'  
SCALE: 1/16" = 1'-0"


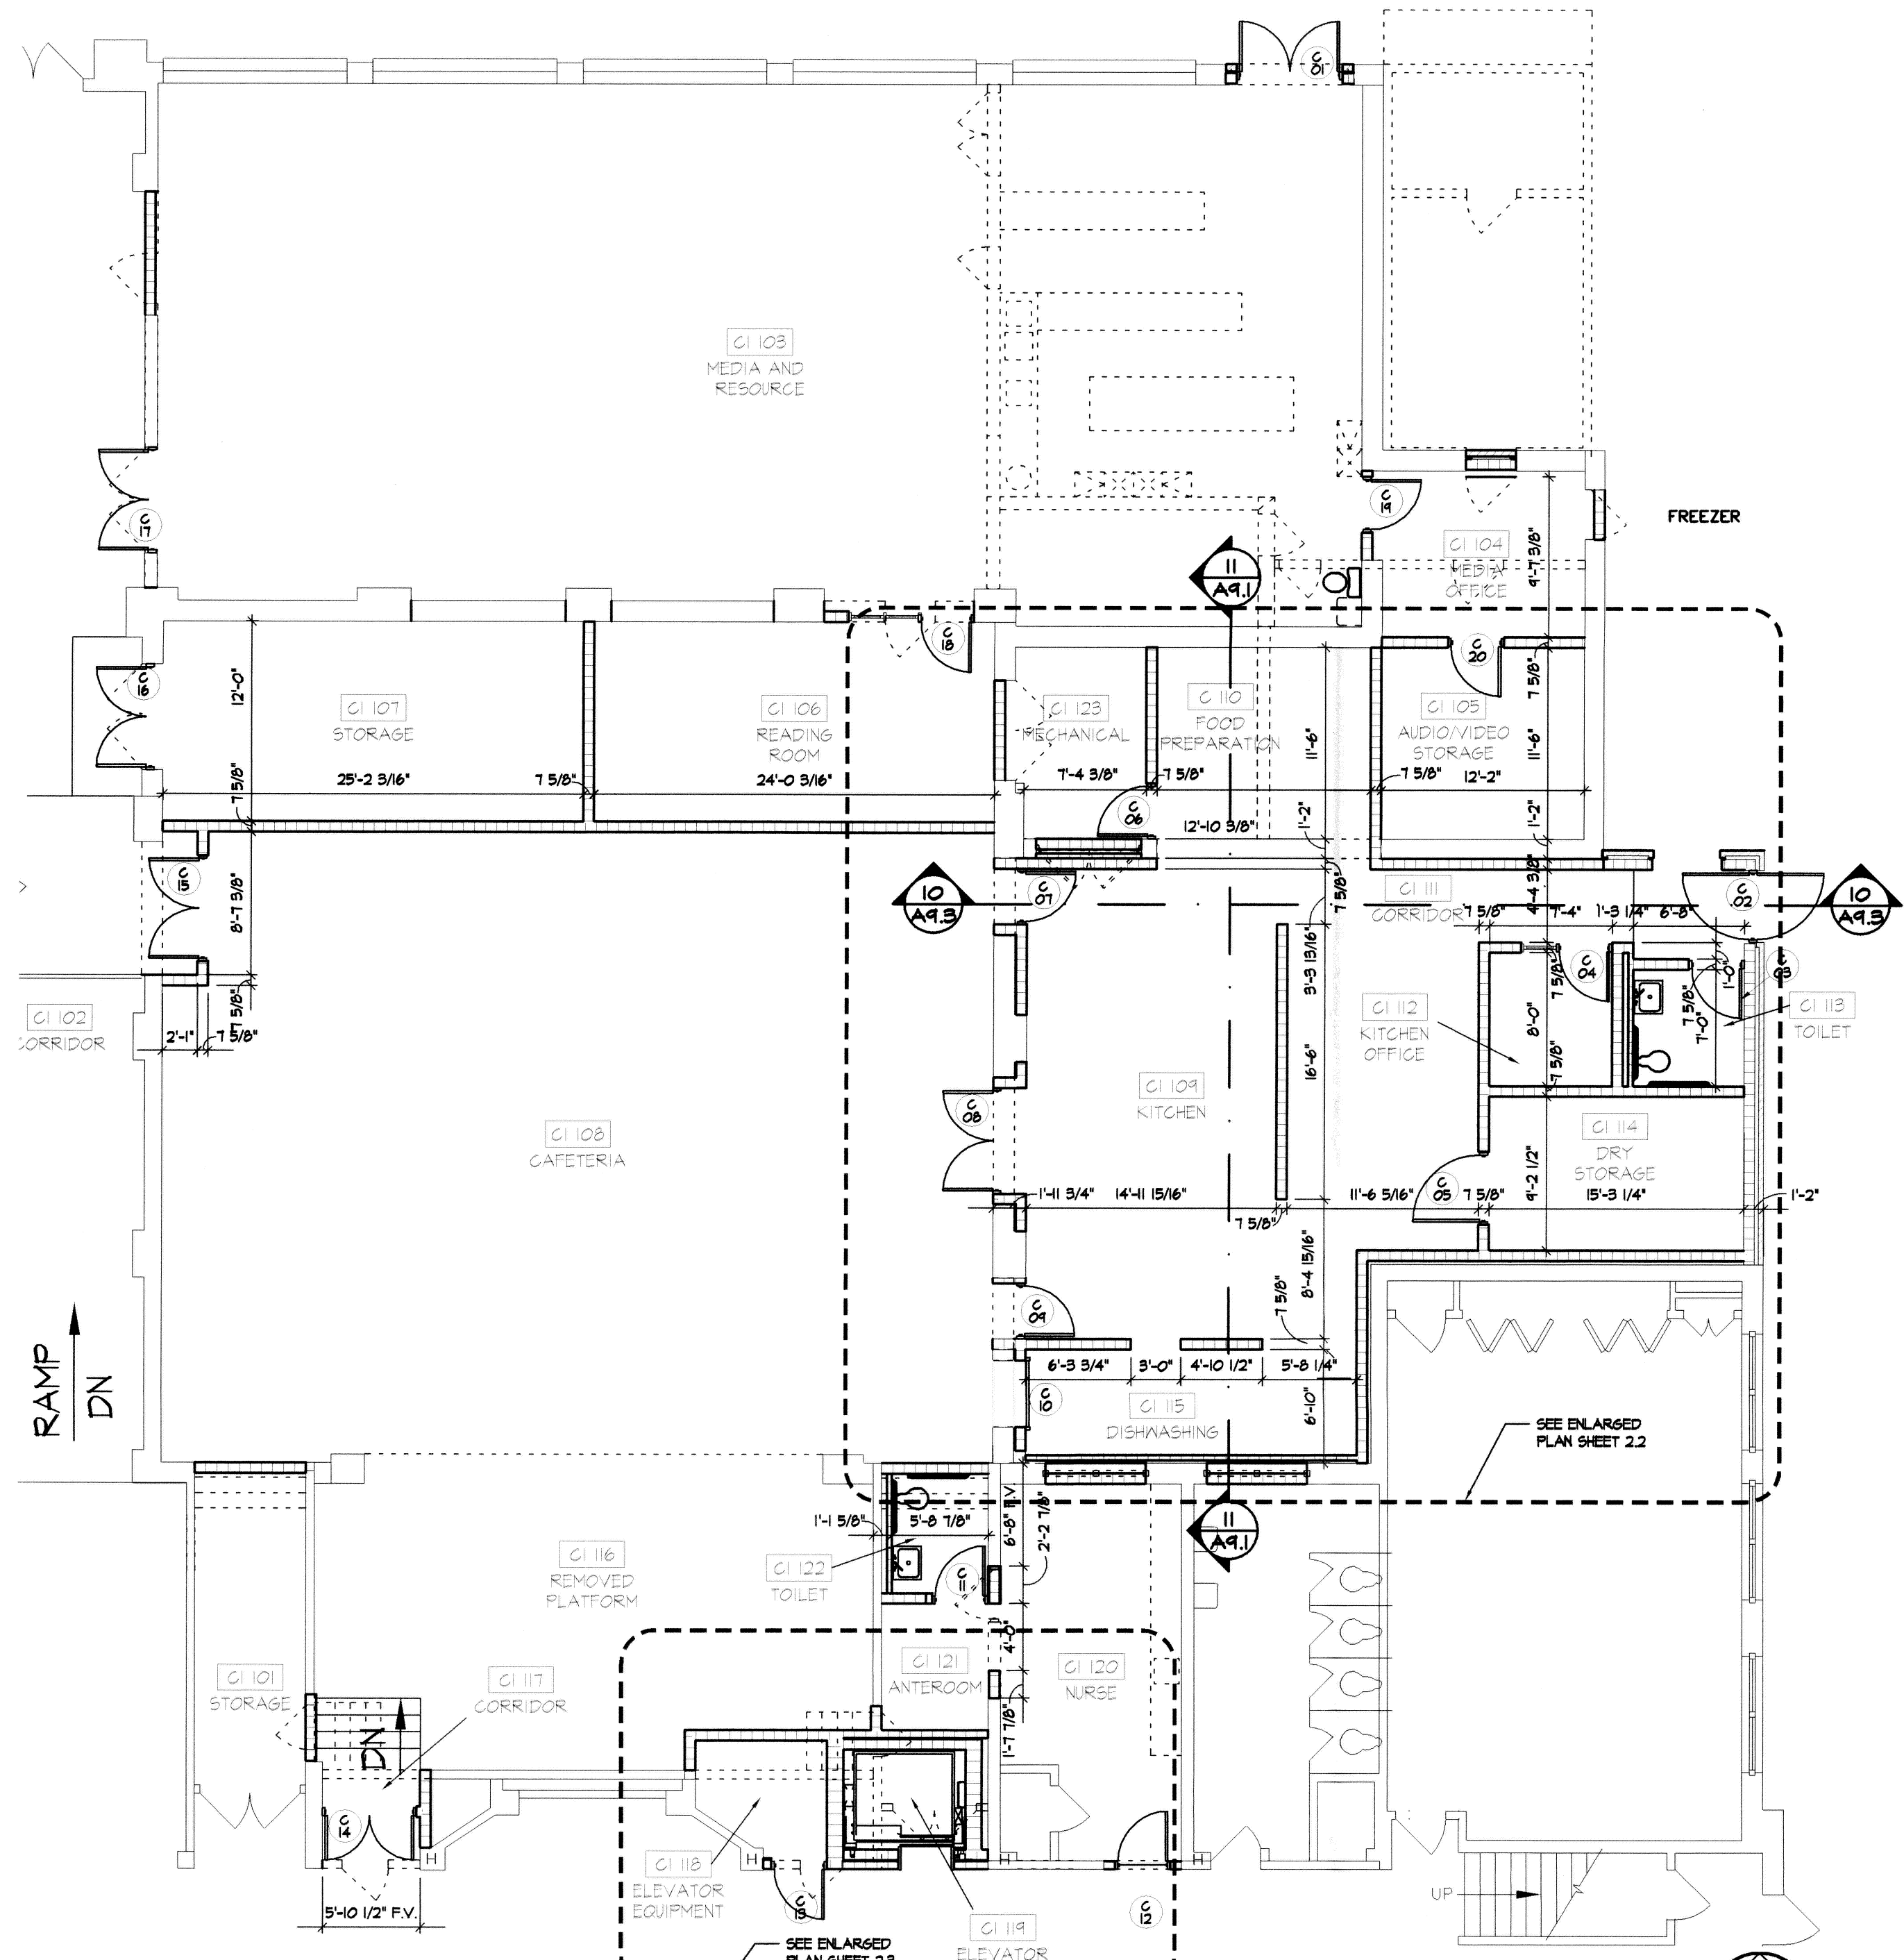


FLOOR PLAN AREA 'C1'  
SCALE: 1/8" = 1'-0"

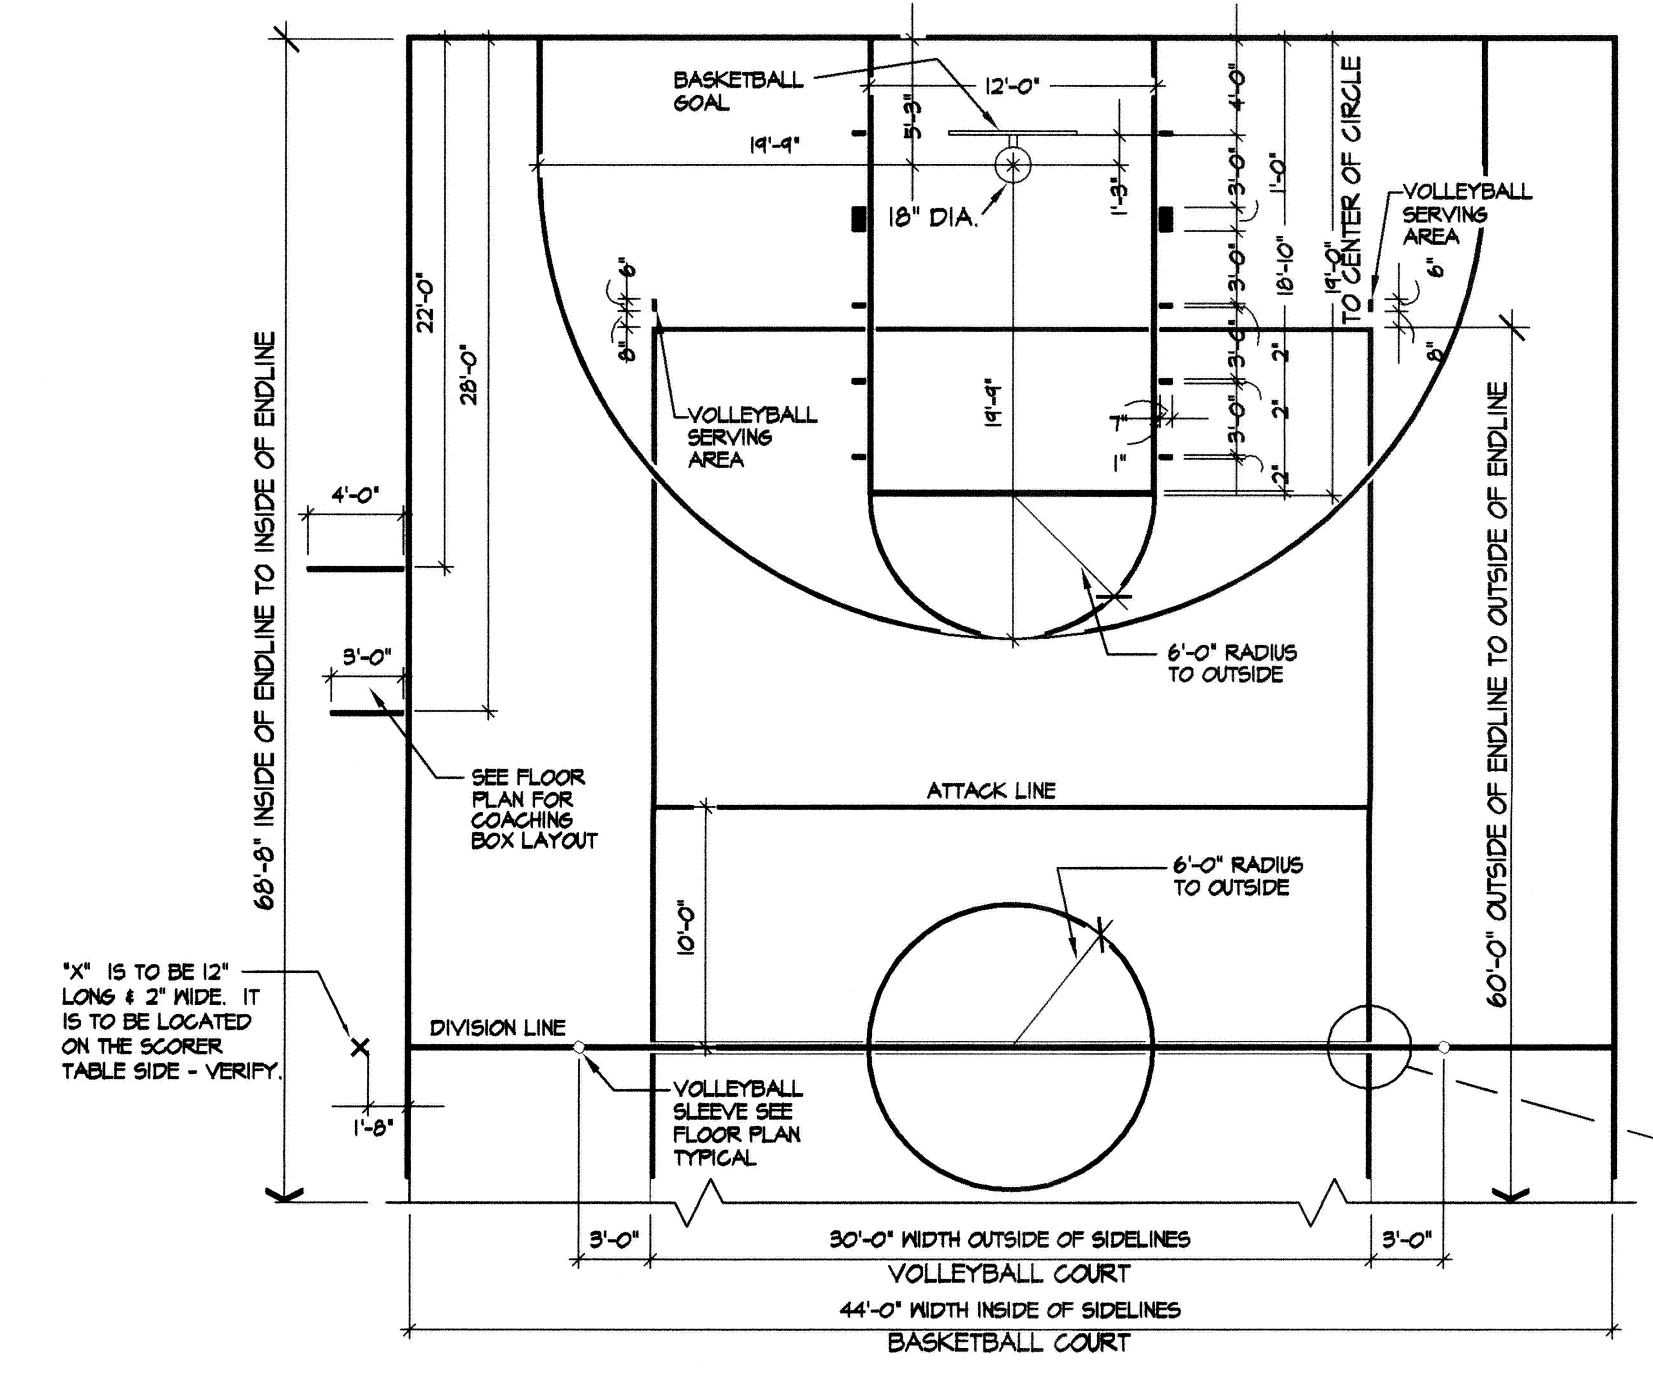


BASKETBALL COURT LAYOUT  
SCALE: 1/8" = 1'-0"


- NOTES:
1. MAIN BASKETBALL COURT MARKINGS BLACK - LANE SPACE MARKINGS RED - (VERIFY)
  2. CROSS BASKETBALL COURT MARKINGS RED - (VERIFY) - LANE SPACE MARKINGS OMIT AT CROSS COURTS.
  3. COACHES BOX SHALL BE 2" RED LINES.
  4. MAIN VOLLEYBALL COURT MARKINGS GREEN - (VERIFY)
  5. CROSS VOLLEYBALL COURT MARKINGS RED - (VERIFY)
  6. ALL COURT MARKINGS SHALL BE 2" WIDE, EXCEPT WHERE OTHERWISE NOTED.
  7. WHERE SECONDARY LINES CROSS PRIMARY LINES, LEAVE A 1" BREAK ON EACH SIDE OF THE PRIMARY LINE.
  8. VERIFY COURT MARKING COLORS WITH OWNER.

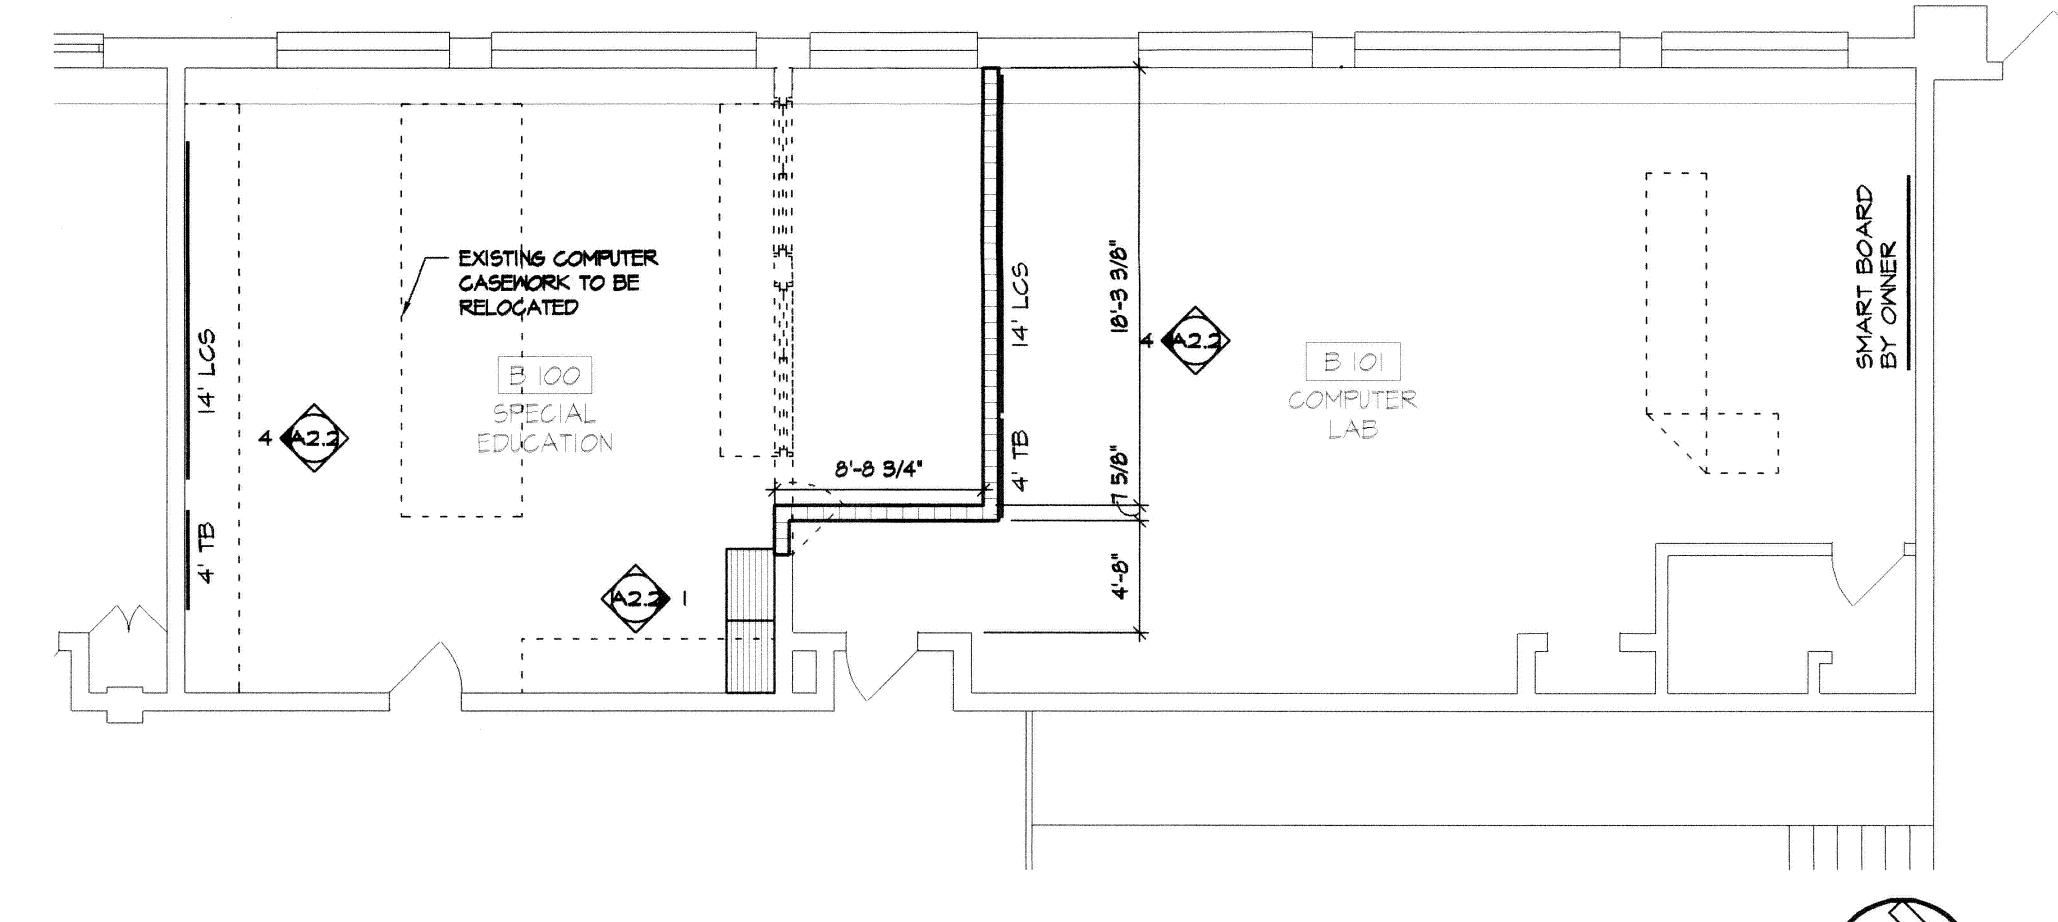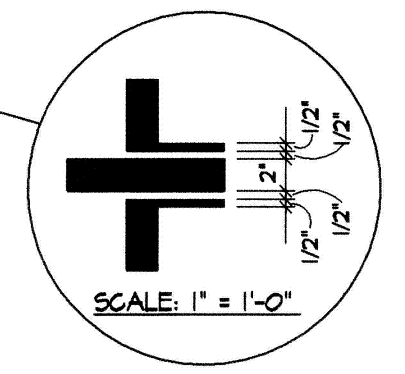


FLOOR PLAN AREA 'B'  
SCALE: 1/8" = 1'-0"

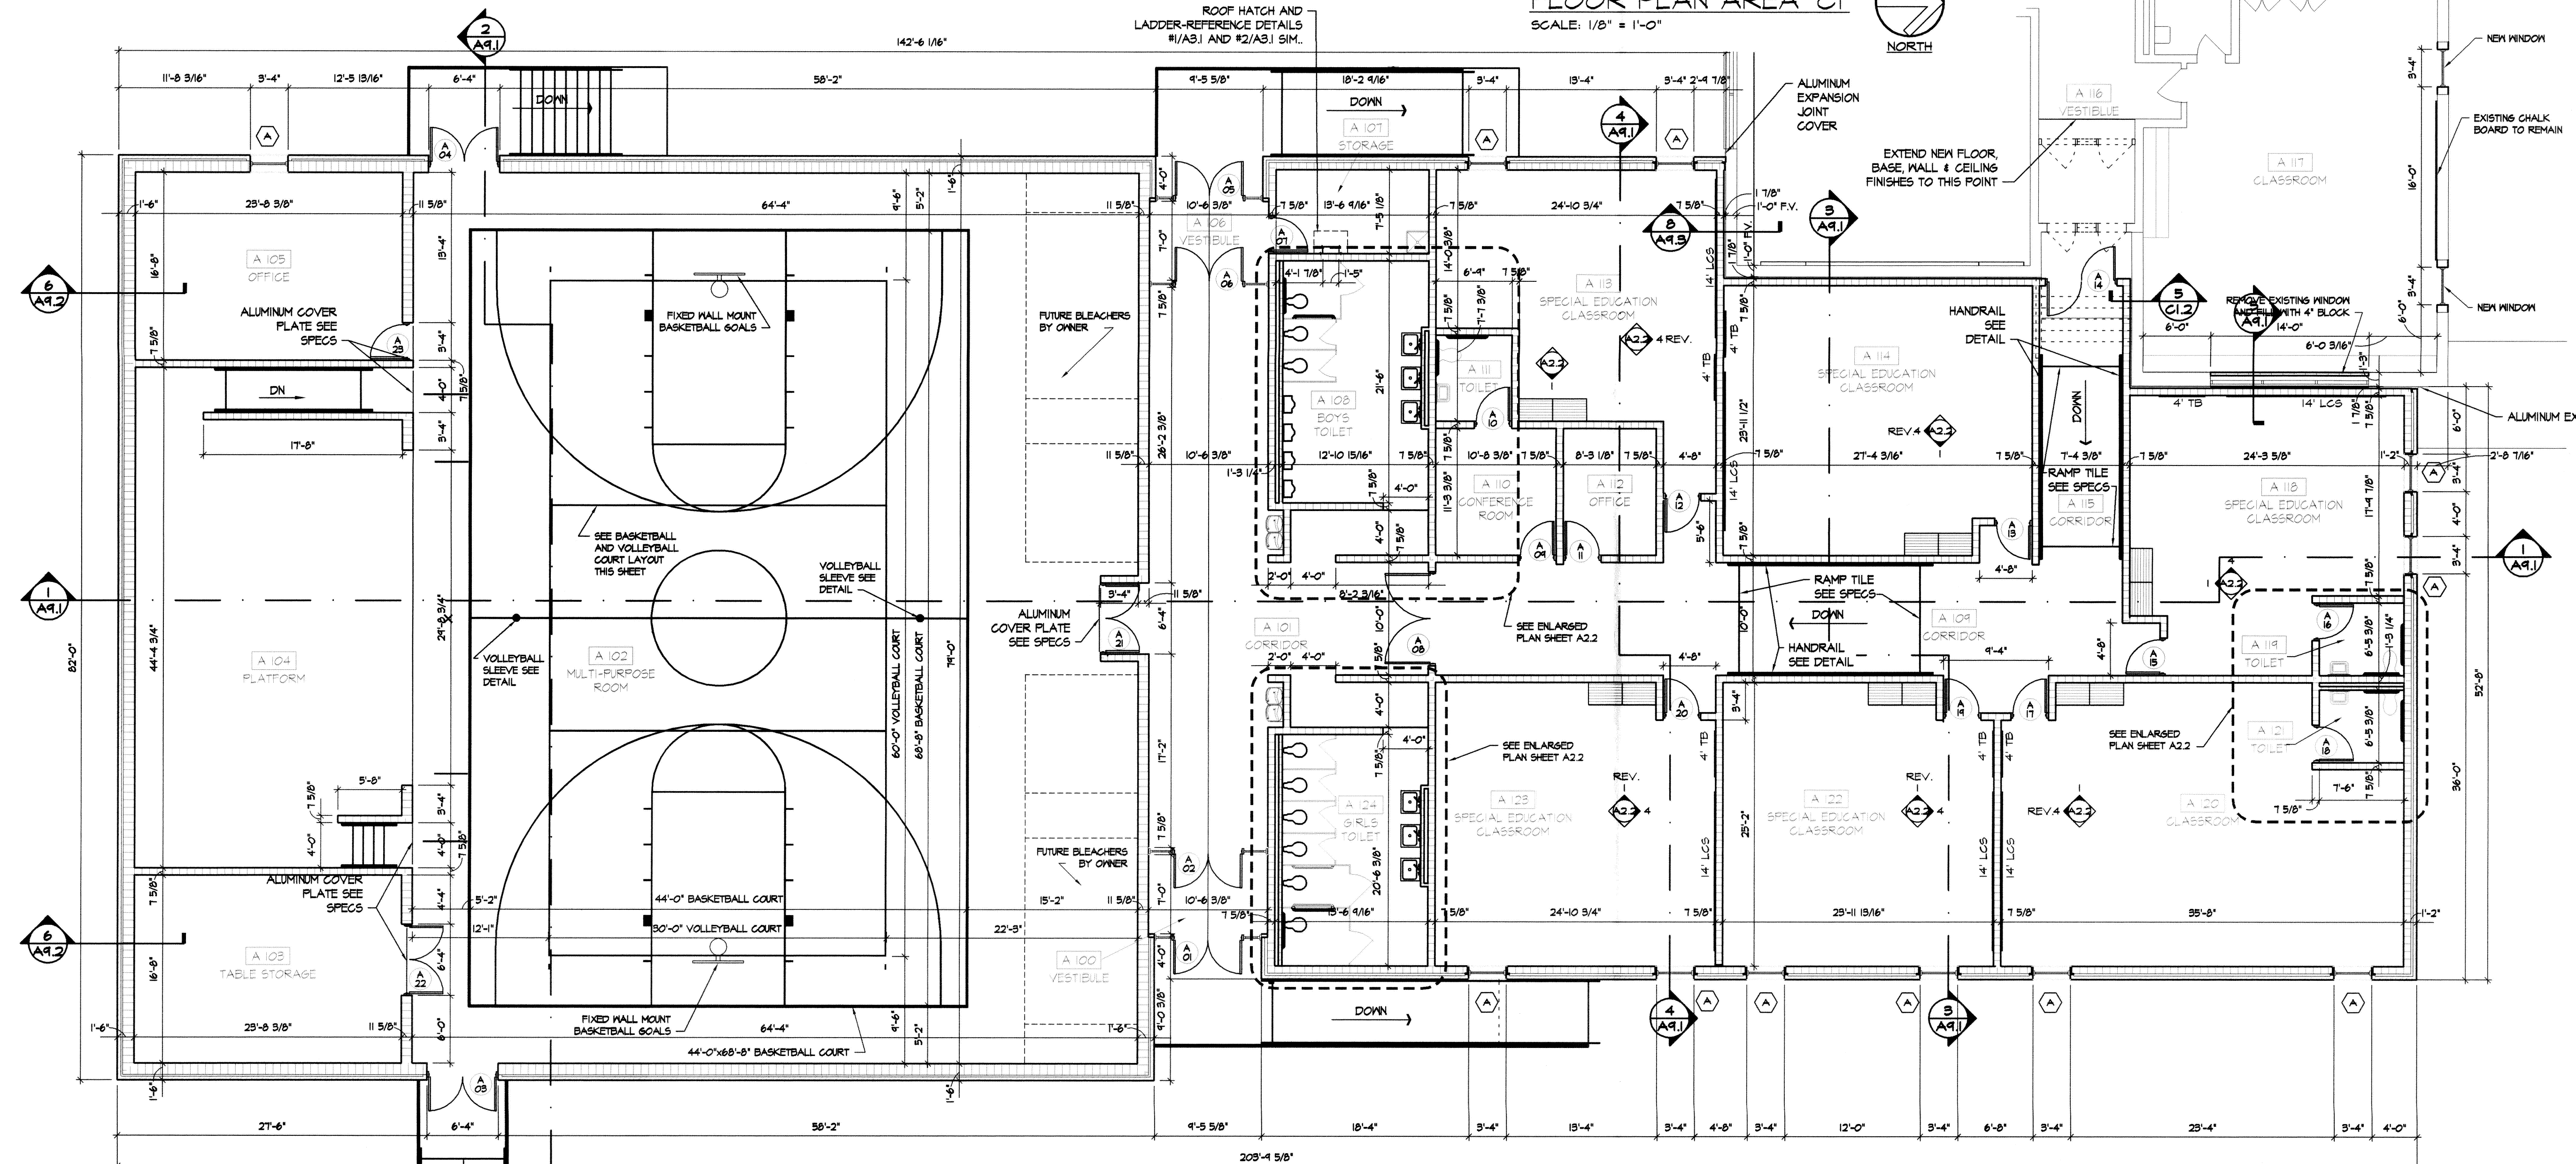

FLOOR PLAN AREA 'A'  
SCALE: 1/8" = 1'-0"

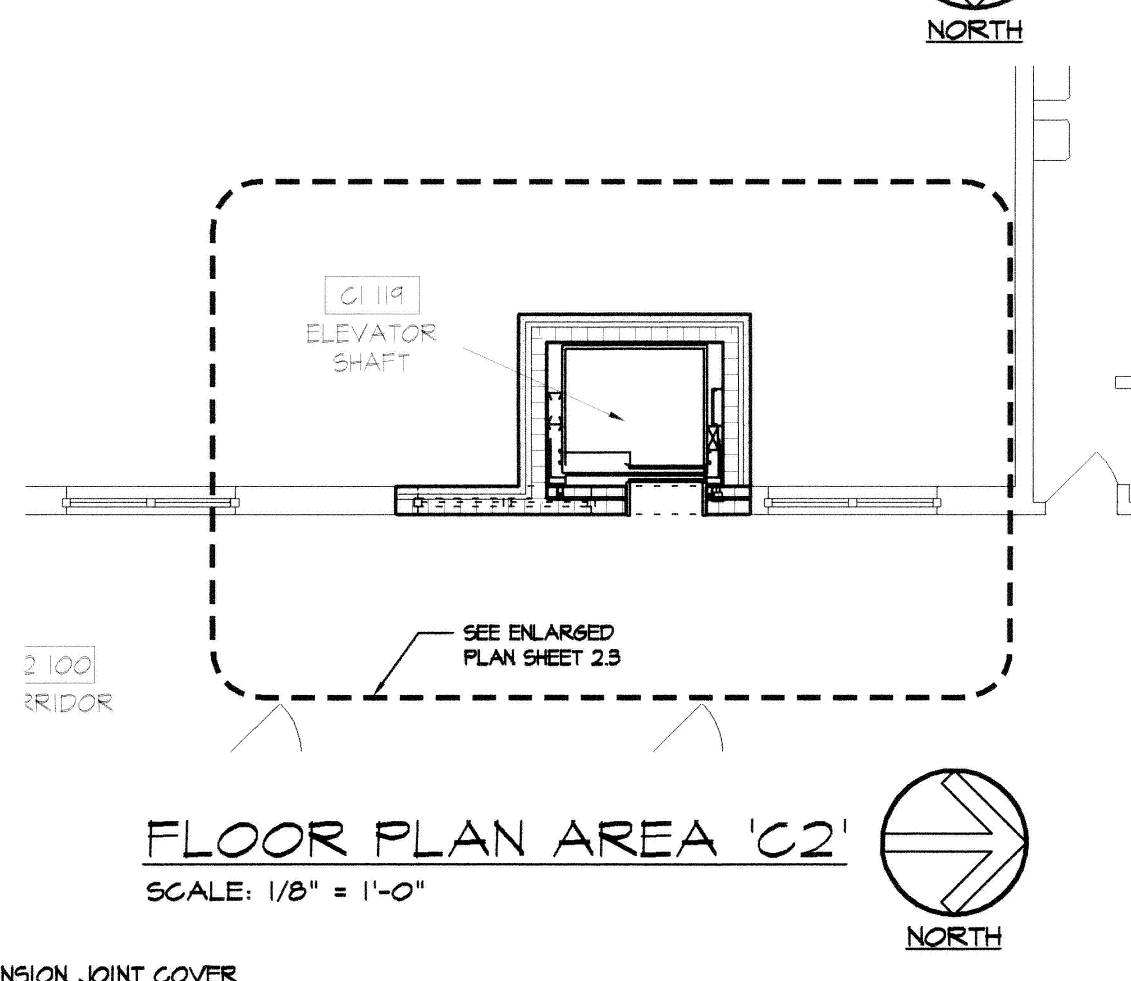

FLOOR PLAN AREA 'C2'  
SCALE: 1/8" = 1'-0"

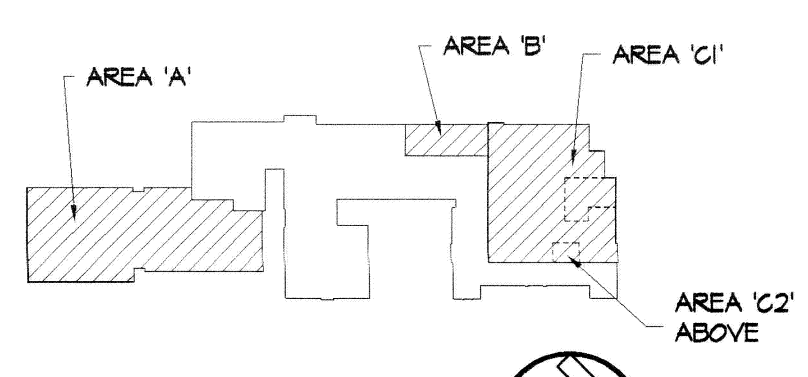

KEY PLAN  
SCALE: NONE



ADDITION AND ALTERATIONS  
TO EXISTING EUGENE FIELDS  
ELEMENTARY SCHOOL

MEXICO 59 SCHOOLS

AUDRIAN COUNTY  
MEXICO, MISSOURI

COPYRIGHT 2004      SAM WINN AND ASSOCIATES AND ELECTRICAL

**SAW**  
Sam A. Winn & Associates  
ARCHITECTS, P.C.  
A.I.A.

1843 SOUTH ENTERPRISE  
SPRINGFIELD, MO 65804  
(417) 882-7821  
FAX (417) 882-1876

FLOOR PLANS

Comm. No.      #0533  
Date:      10-31-2005

**A2.1**