




FLOOR PLAN AREA 'C1'
SCALE: 1/8" = 1'-0"

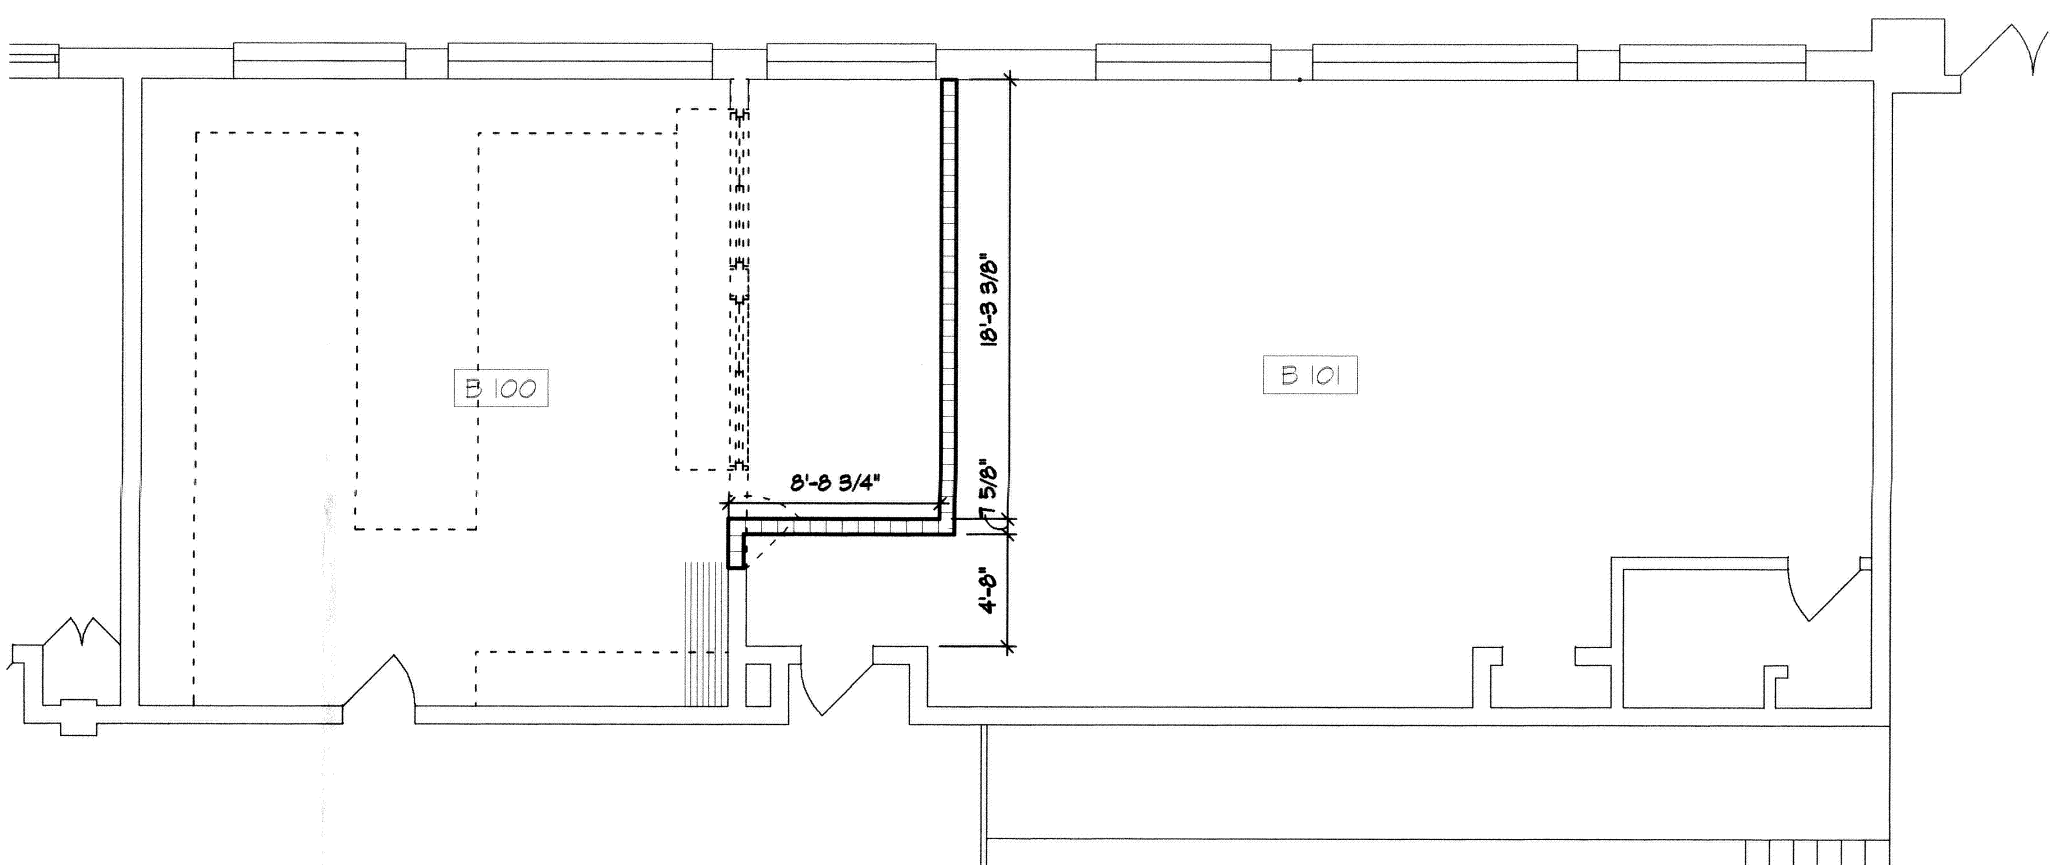

FLOOR PLAN AREA 'B'
SCALE: 1/8" = 1'-0"

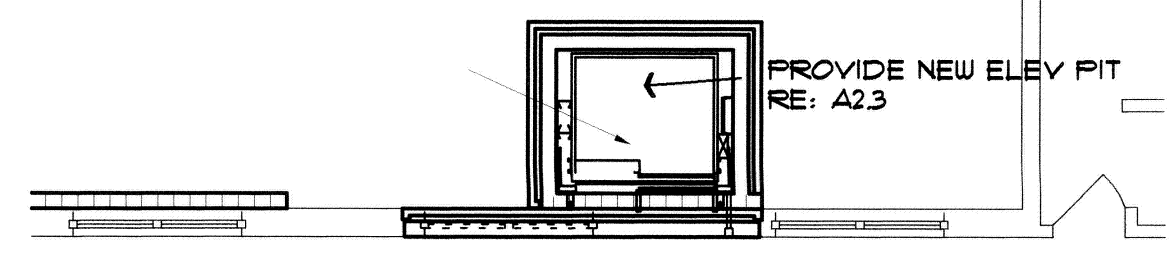

FLOOR PLAN AREA 'C2'
SCALE: 1/8" = 1'-0"

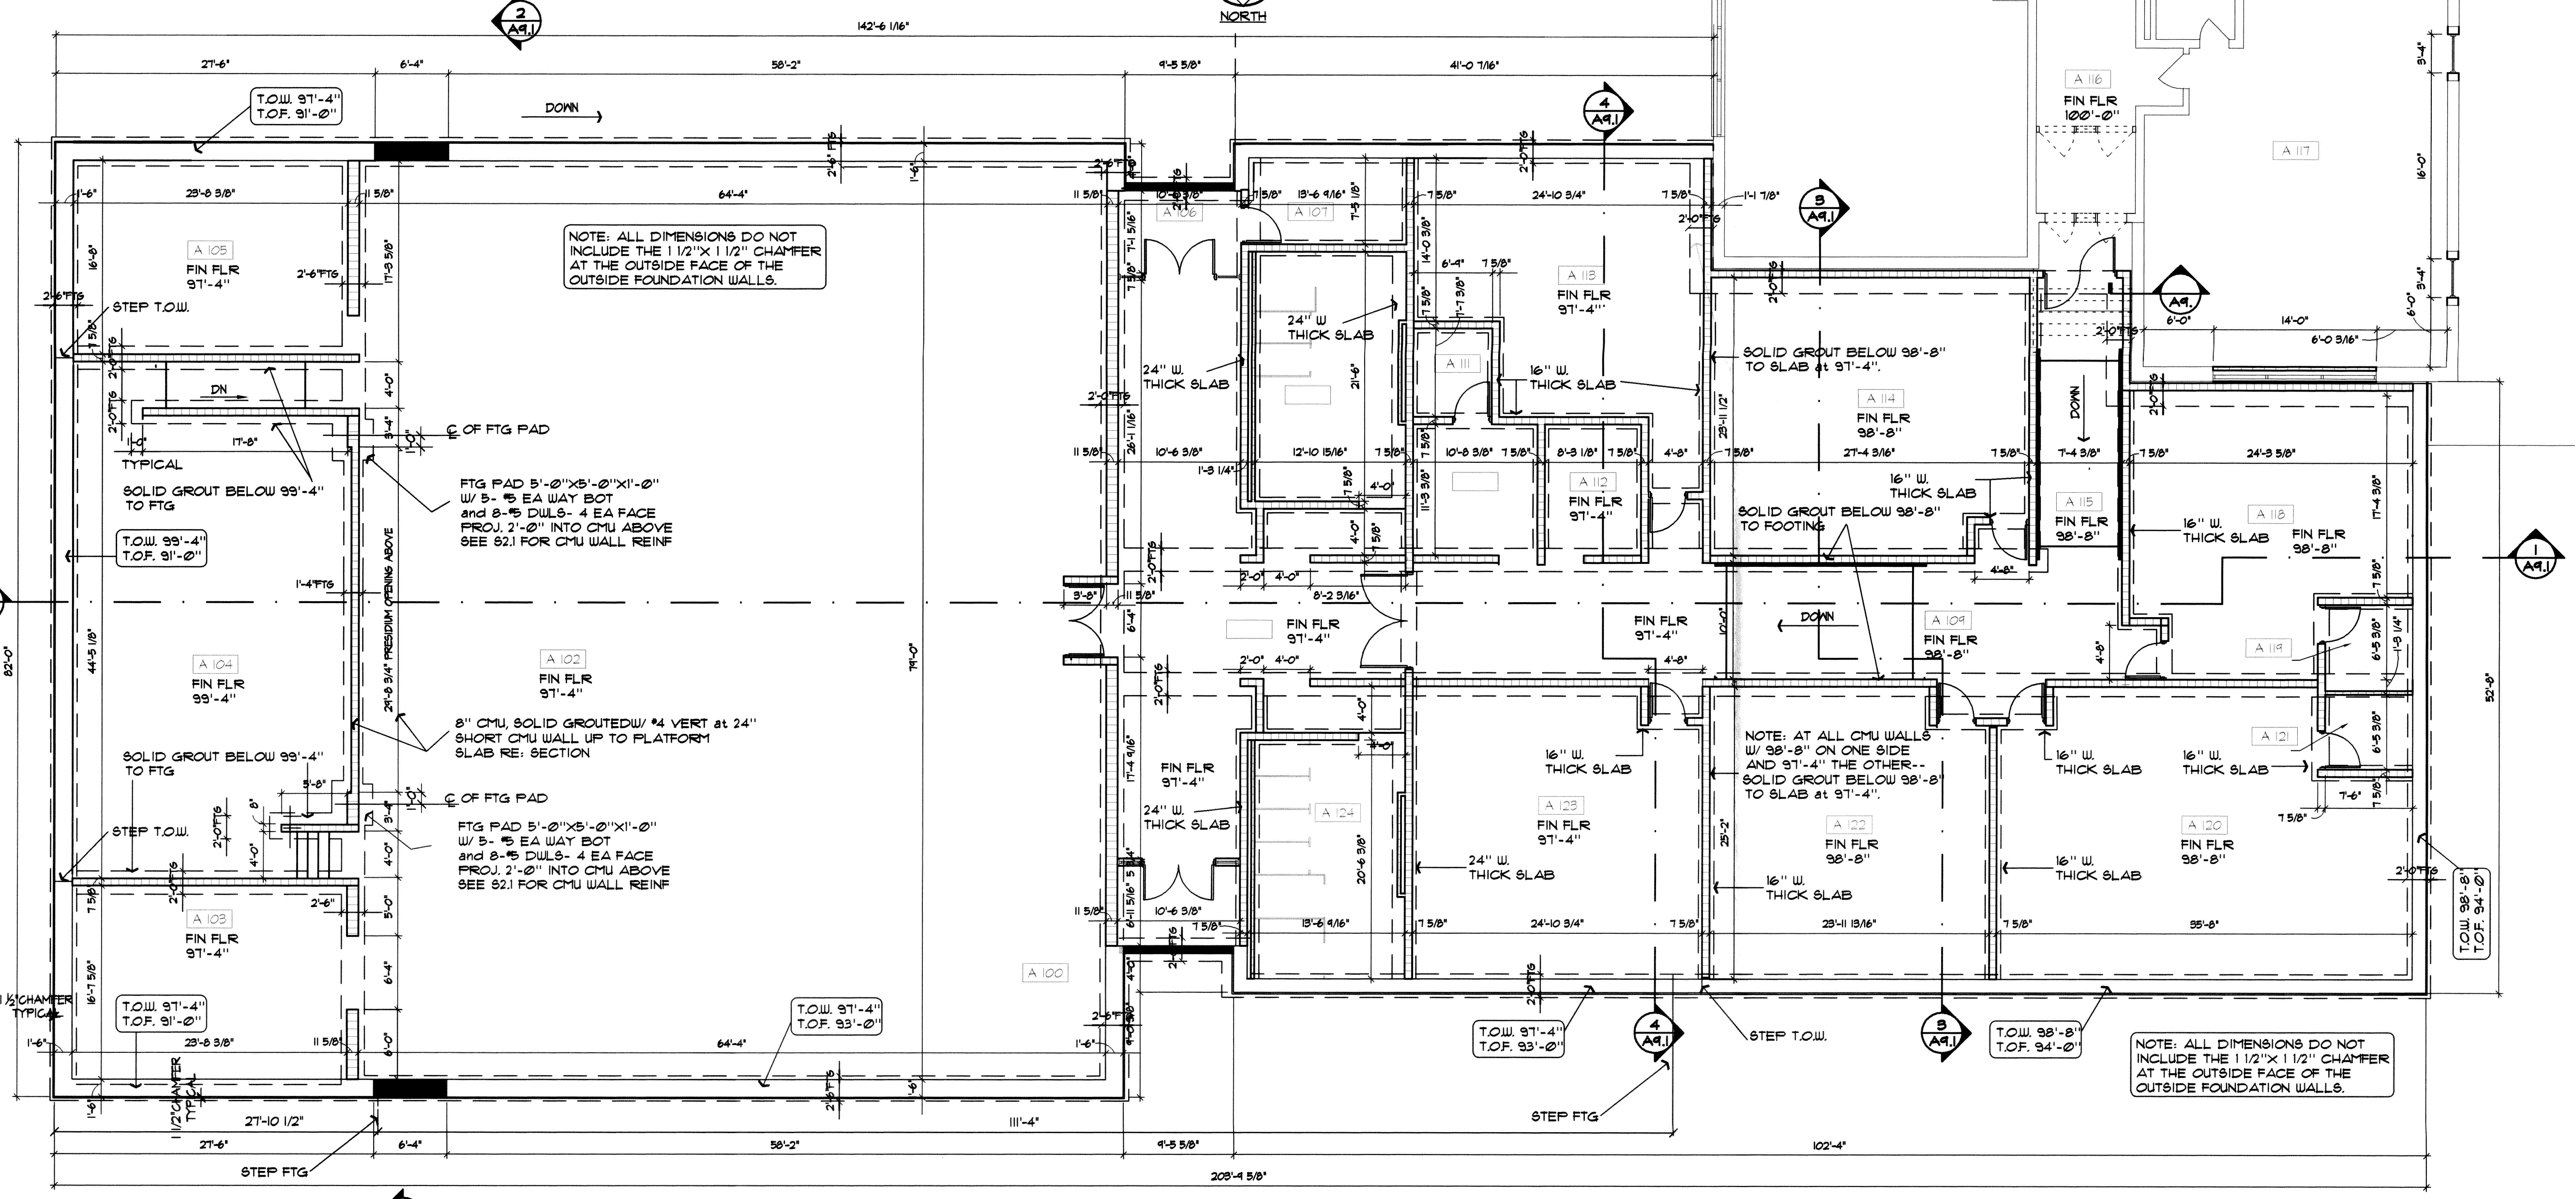

FLOOR PLAN AREA 'A'
SCALE: 1/8" = 1'-0"

FOUNDATION PLAN LEGEND:


CHAPTER 41 OF CONCRETE FOUNDATION WALL ON 2'-0\"/>	
TYPICAL	TRACED BY W/ FLOOR SLAB TYPICAL ON WALL
4\"/>	
EXISTING FOUNDATION WALL AND FOOTING, FIELD VERIFY SIZE AND LOCATION	
FOUR FLOOR SLAB CONT. OVER FROM WALL - TOP OF WALL 8\"/>	

GENERAL NOTES

- TOP OF SLAB = 100'-0\"/>
- SLAB ON GRADE CONSTRUCTION: 4\"/>
- FOR TYPICAL DETAILS SEE SHEETS A6.1 THRU 6.4

(417)754-8836 FAX: 754-885-2640
P.O. BOX 840, BOLIVAR, MO 65013-0840

JRHANEY & ASSOCIATES
CONSULTING STRUCTURAL ENGINEERS

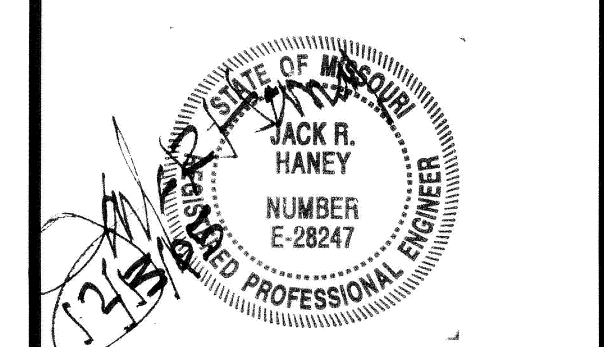

ADDITION AND ALTERATIONS TO EXISTING EUGENE FIELDS ELEMENTARY SCHOOL

MEXICO 59 SCHOOLS

AUDRIAN COUNTY MEXICO, MISSOURI

COPYRIGHT 2004 SAM WINN AND ASSOCIATES ARCHITECTS, P.C.

SAW
Sam A. Winn & Associates
ARCHITECTS, P.C.
A.I.A.
1643 SOUTH ENTERPRISE
SPRINGFIELD, MO 65804
(417) 882-7821
FAX (417) 882-9876

FOUNDATION PLANS

Comm. No. #0533
Date: 10-31-2005

S1.1