



PROPOSED SCIENCE CLASSROOM RENOVATION FOR THE EXISTING HIGH SCHOOL FACILITY
FOR MEXICO 59 SCHOOL DISTRICT

FLOOR PLAN
SCALE: 1/2" = 1'-0"

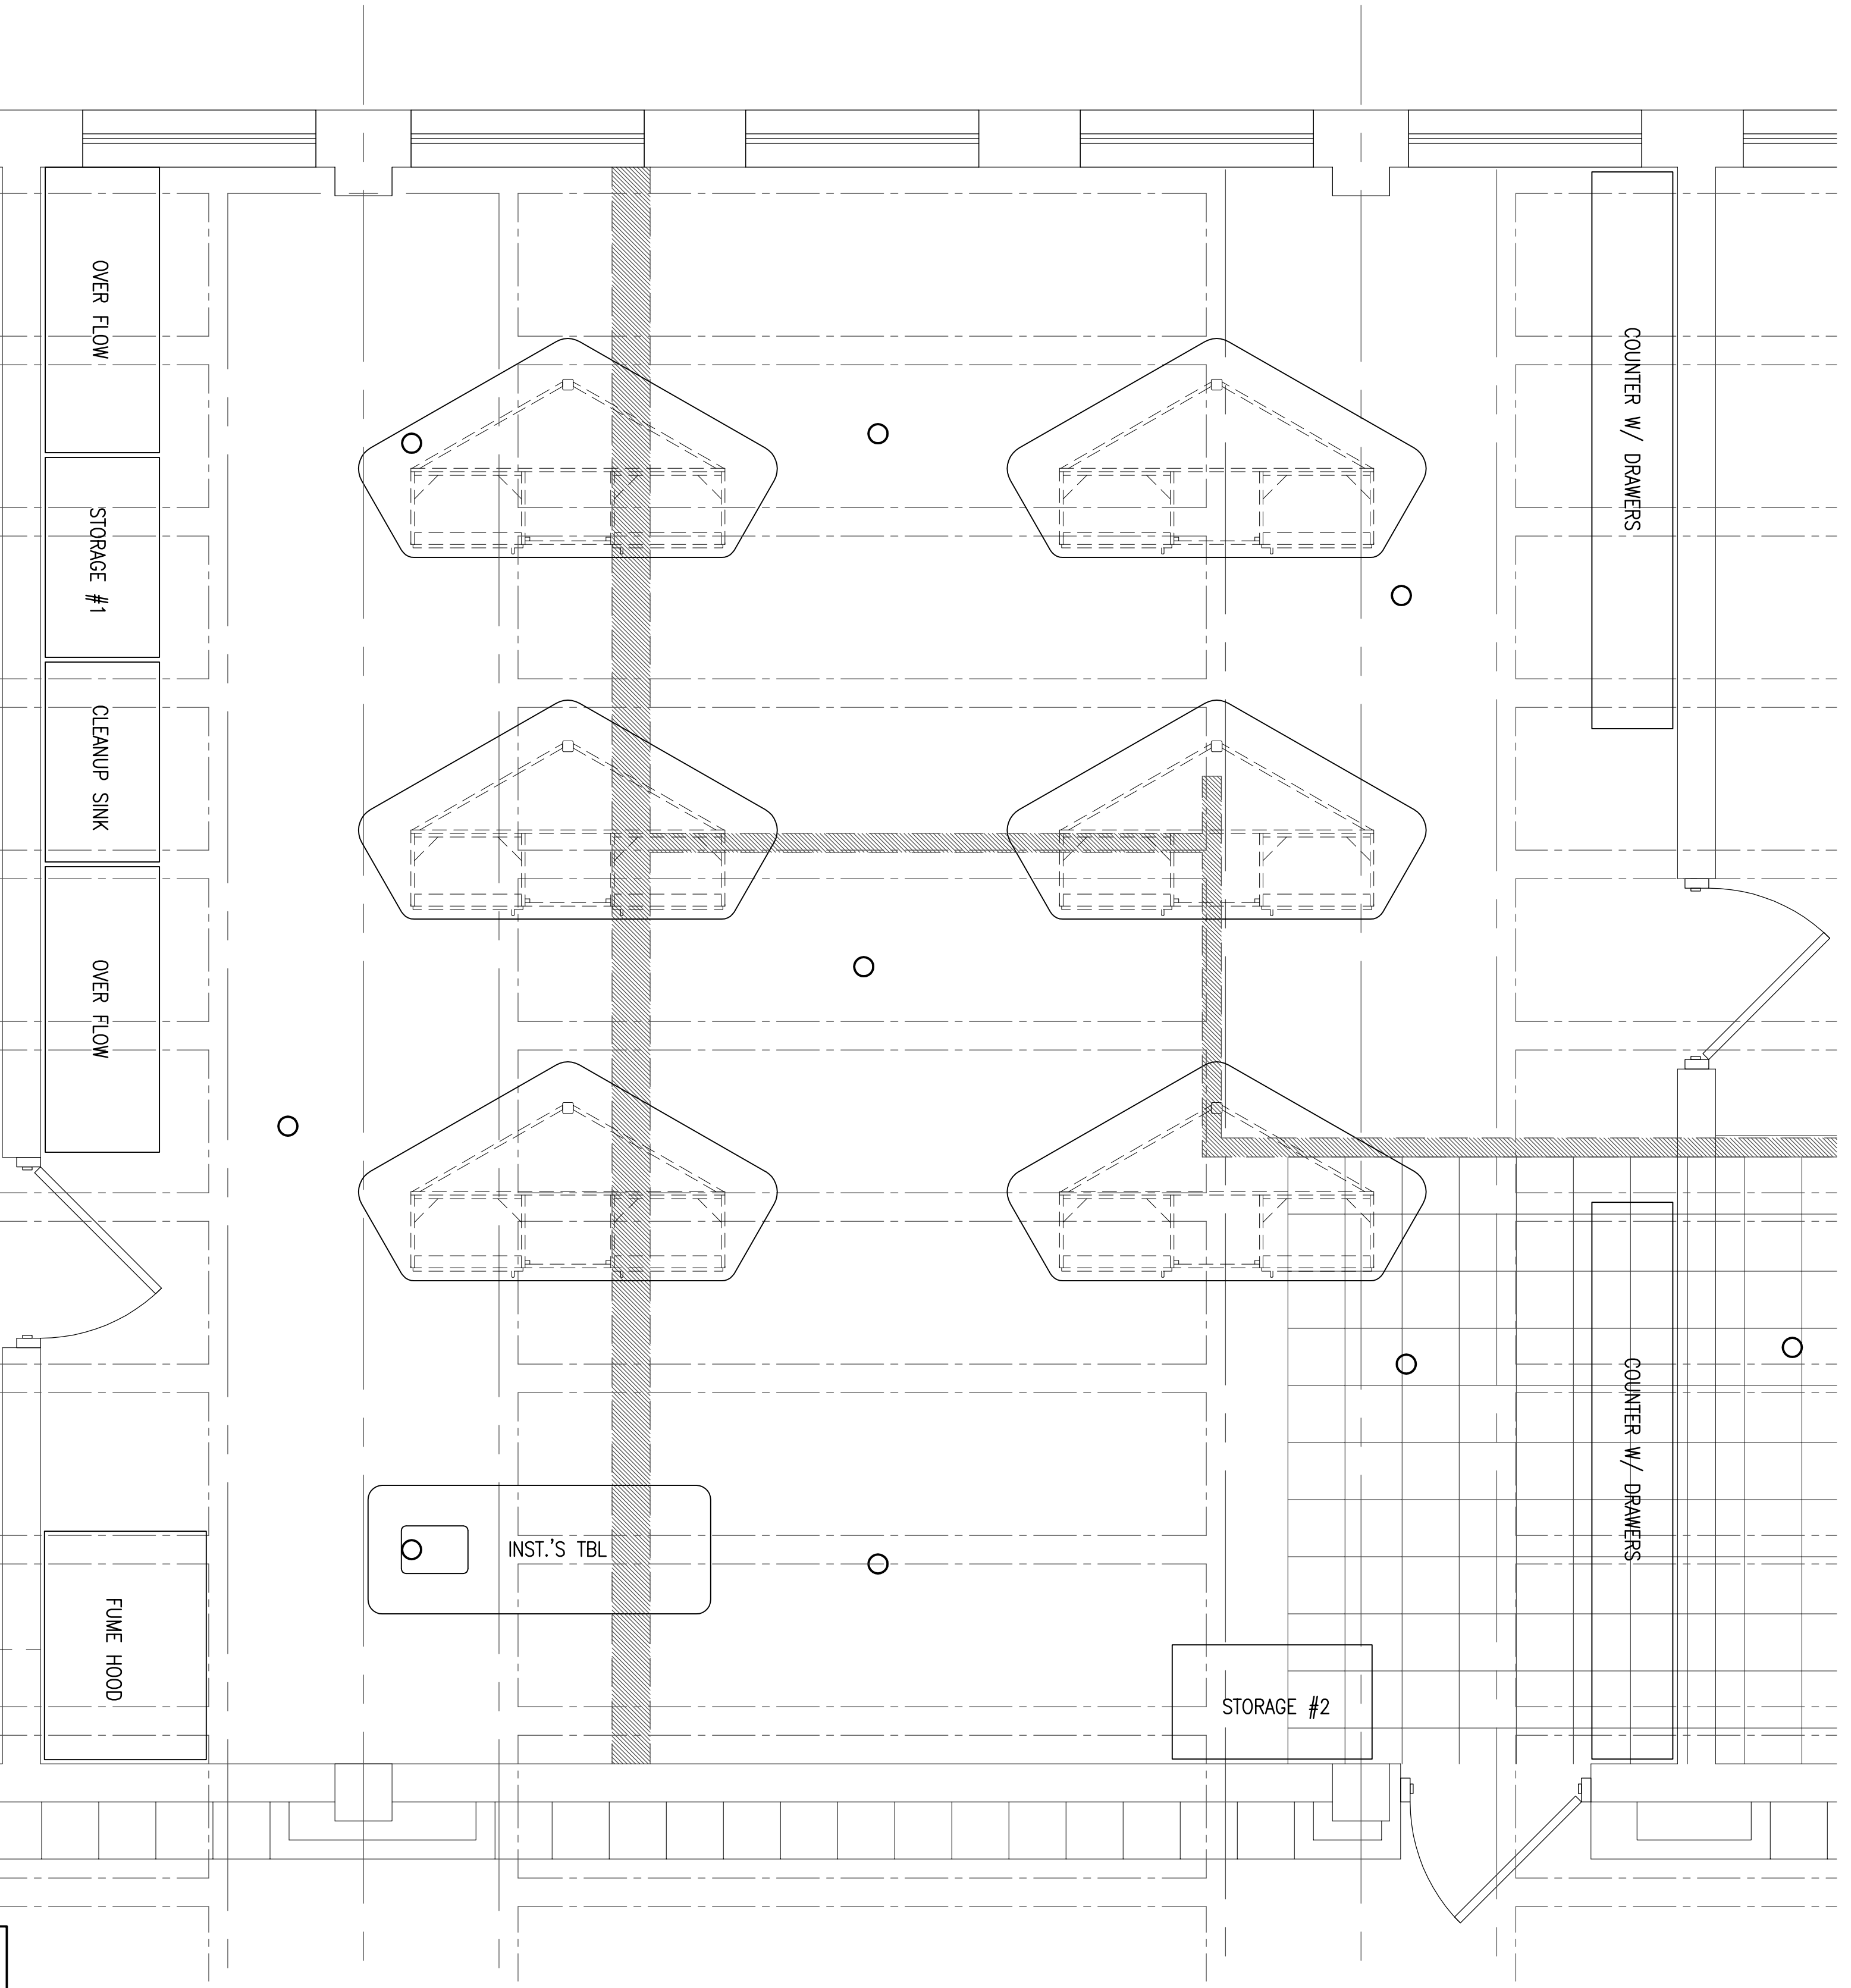

OCTOBER 7, 2011

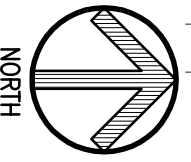