




**PROPOSED  
NEW CONCESSION / TOILET / STORAGE FACILITY  
& NEW PARKING FOR  
MEXICO 59 SCHOOL DISTRICT**

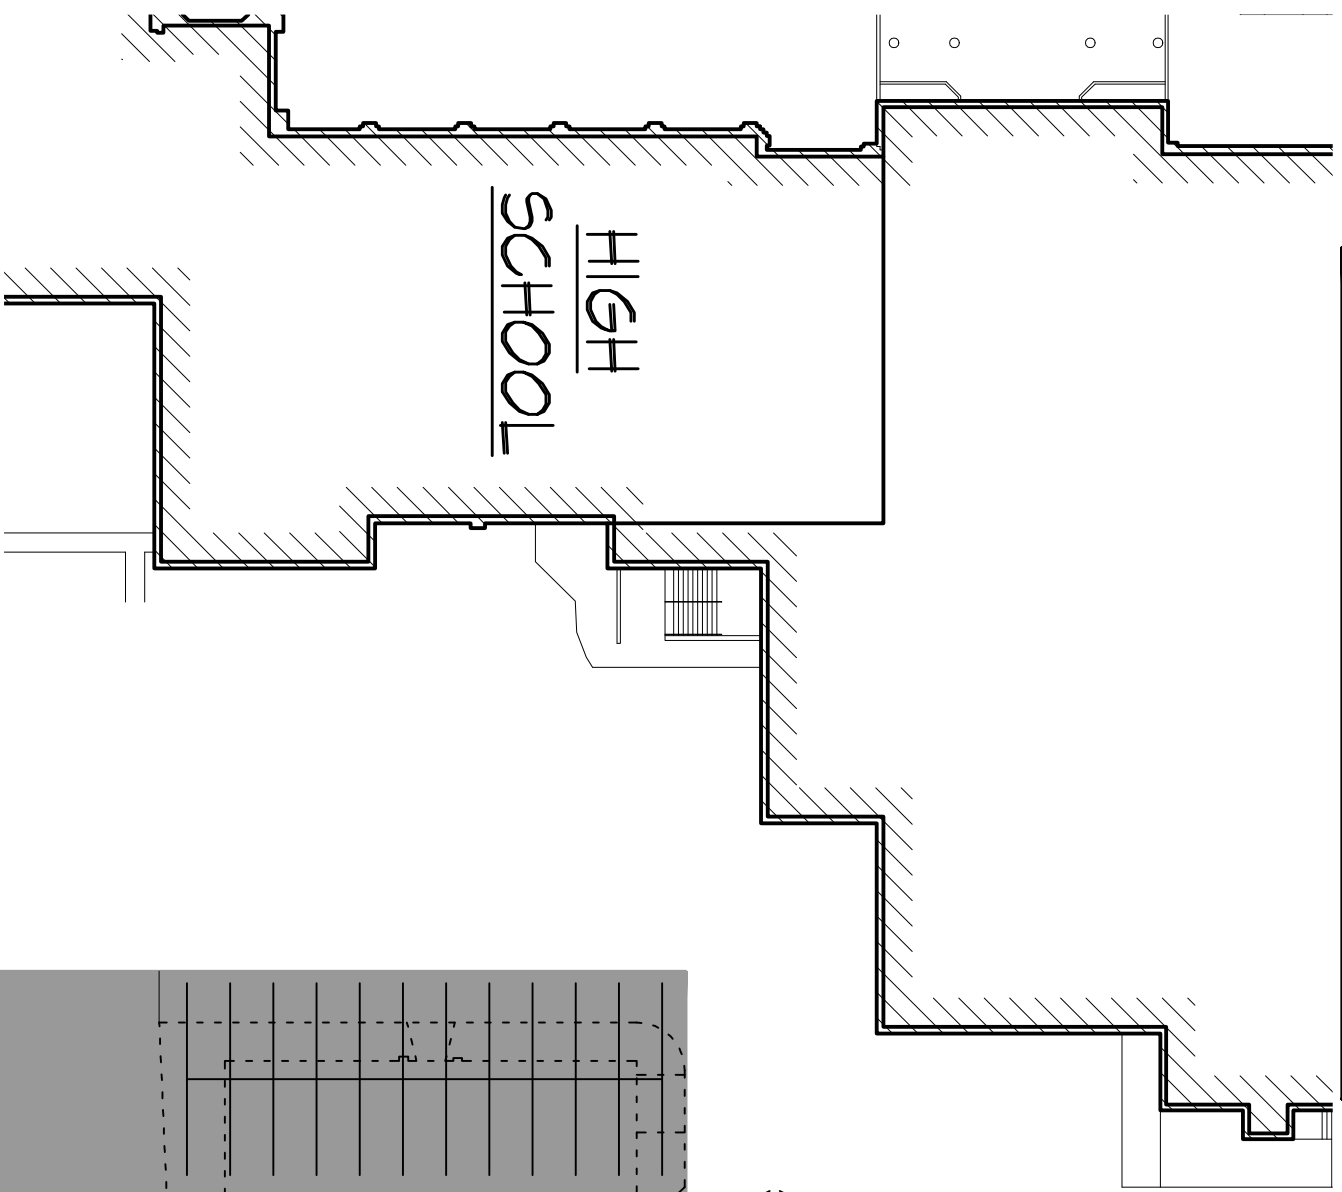

**AUDRIAN COUNTY,  
MEXICO, MISSOURI**

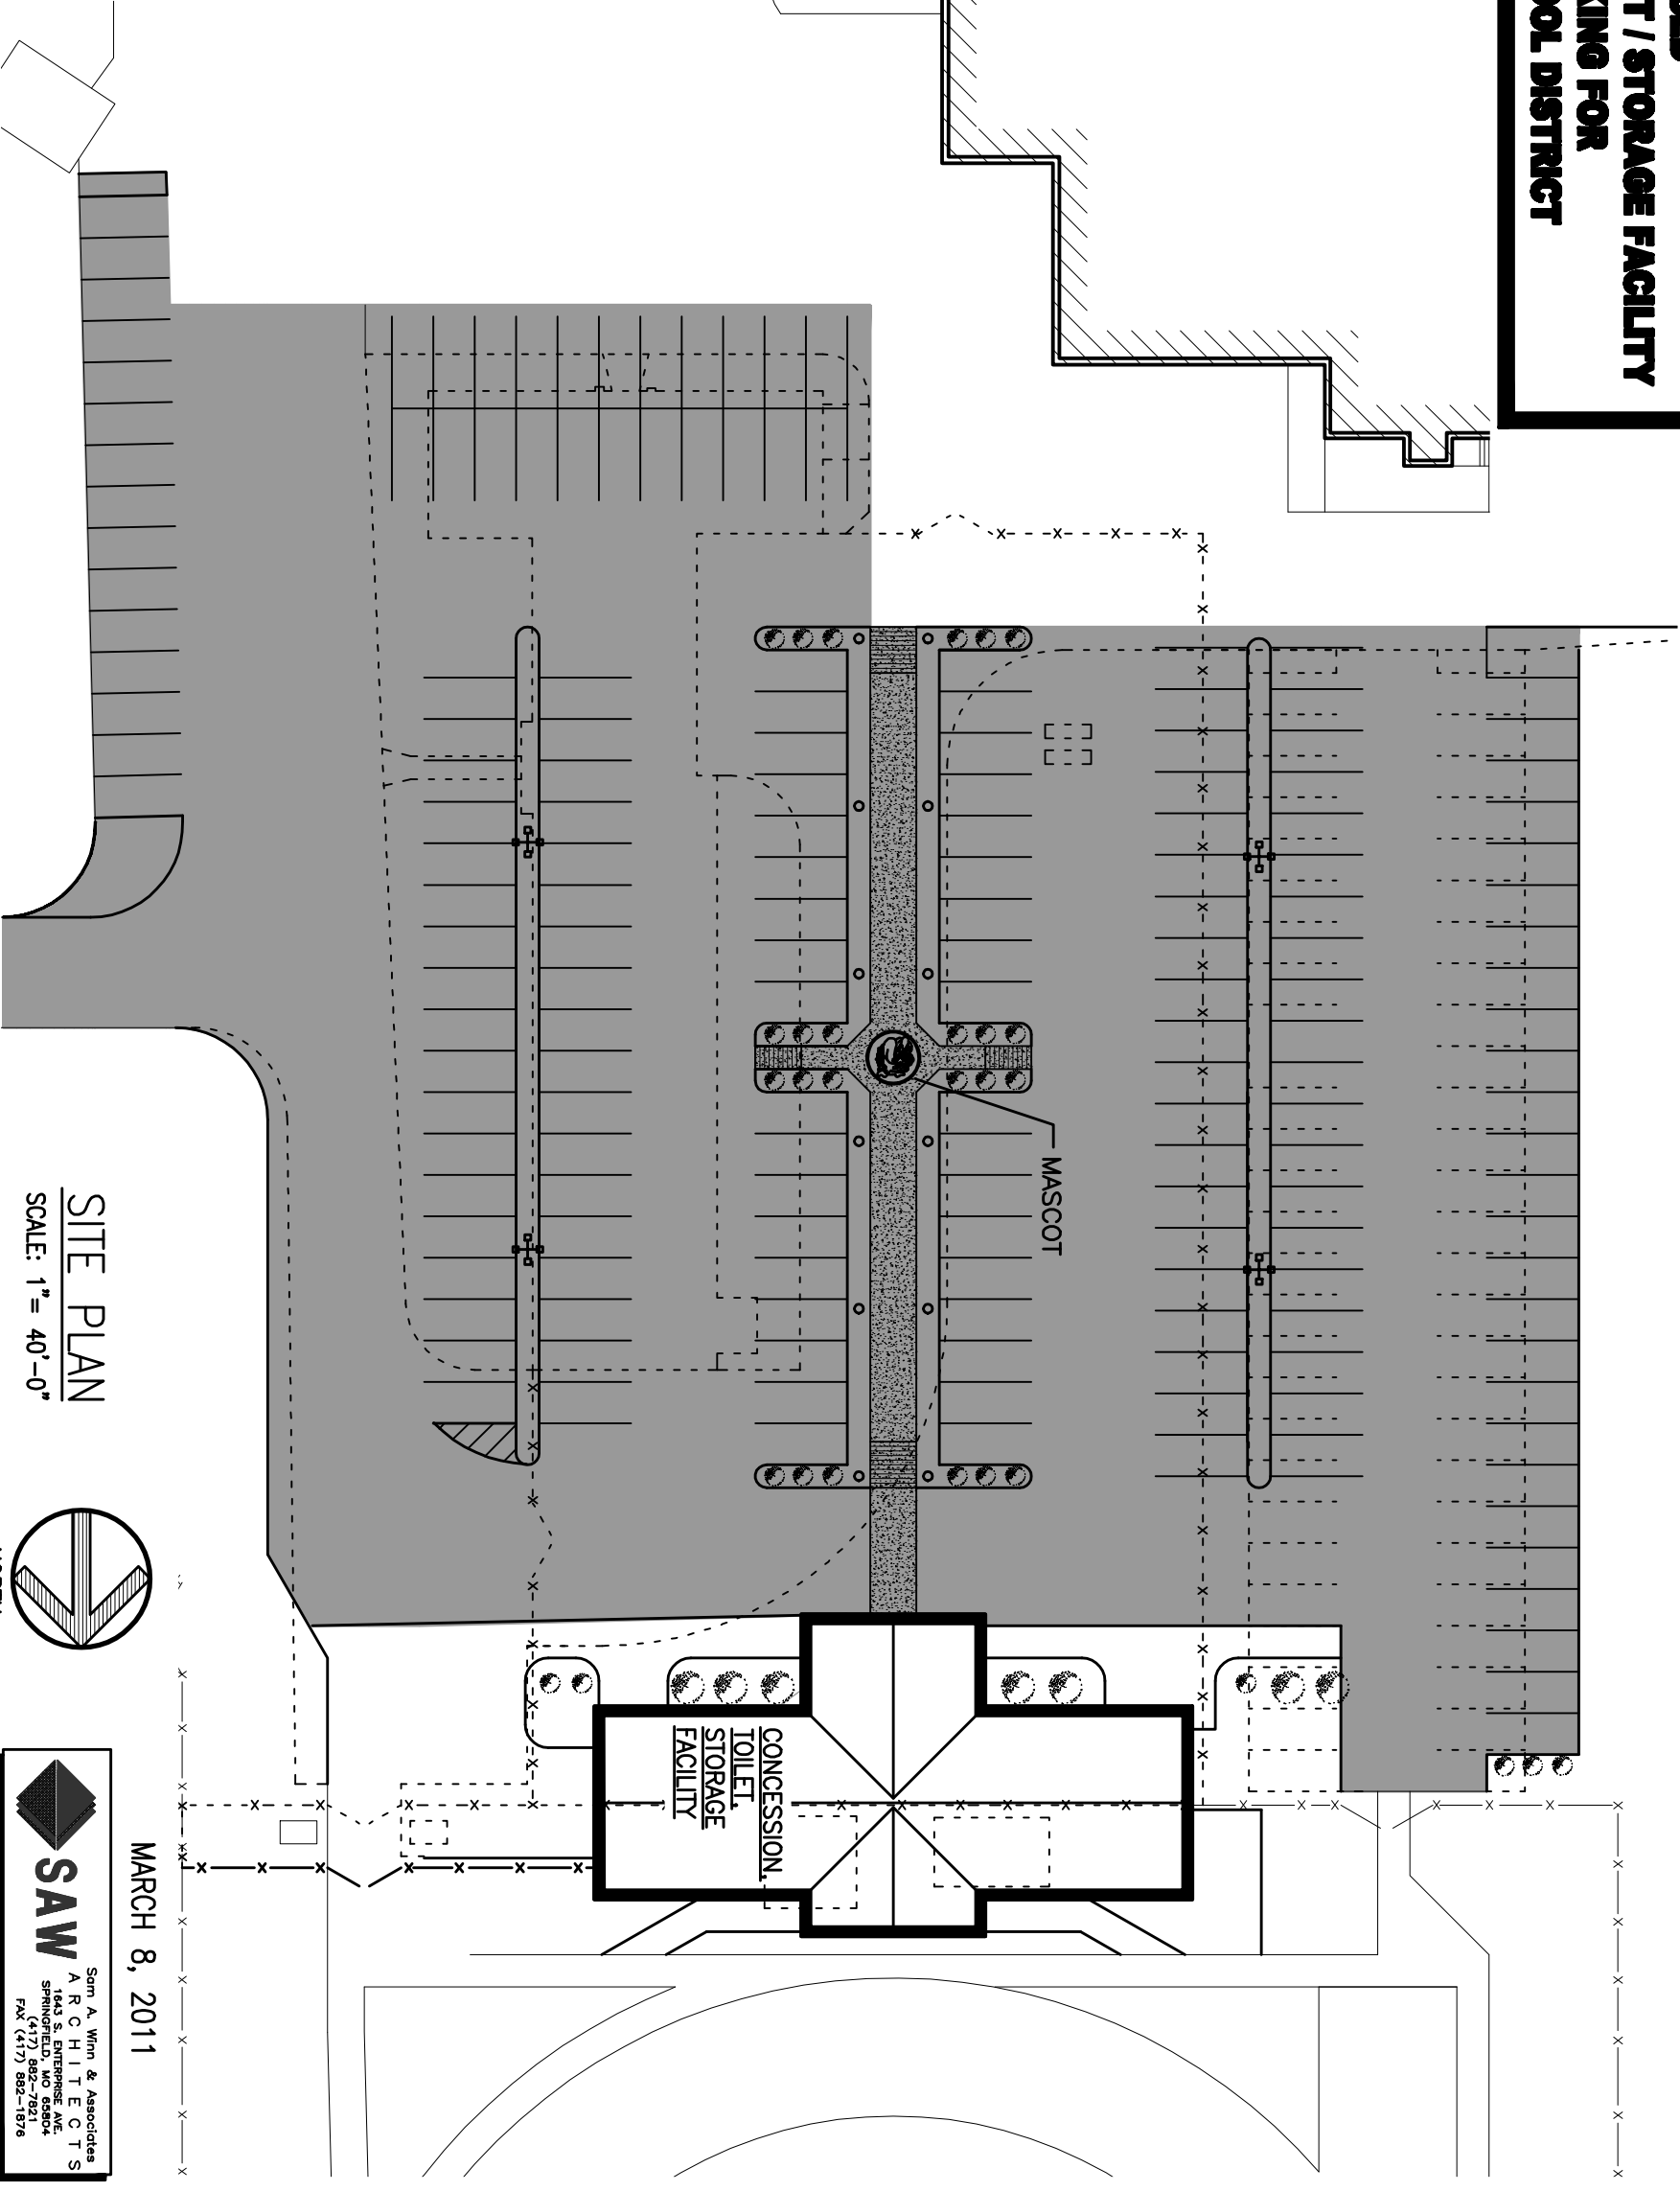

**SITE PLAN**  
SCALE: 1" = 40'-0"

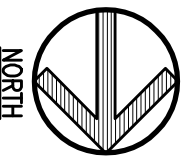

MARCH 8, 2011

**SAW**  
Sam A. Winn & Associates  
A R C H I T E C T S  
1643 S. ENTERPRISE AVE.  
SPRINGFIELD, MO 65804  
PHONE (417) 862-7927  
FAX (417) 862-1978