

OVERALL FIRST FLOOR PLAN  
SCALE: 1/8" = 1'-0"




**GENERAL NOTES**


- 1. ANY DISTURBANCES OF EXISTING CONDITIONS SHALL BE RESTORED TO MATCH EXISTING BUILDING FEATURES. THIS WILL INCLUDE ALL BUILDING COMPONENTS, FINISHES, SITE FEATURES, ETC.
- 2. REMOVE ANY VINYL BASE IN AREAS TO RECEIVE NEW FLOOR FINISHES EVEN IF NOT NOTED - SEE FINISH SCHEDULE FOR NEW FINISH LOCATIONS.
- 3. PRESERVE AND PROTECT ALL DEMOLISHED STRUCTURAL GLAZED TILE AND USE SLANVARD TILE TO MATCH EXISTING FINISHES IN NEW AND RESTORED WALLS WHERE CONSISTANT WITH ADJACENT EXISTING WALLS. VERIFY WITH ARCHITECT BEFORE PAINTING ANY STRUCTURAL GLAZED TILE DESPITE DIRTIES IN THE ROOF FINISH SCHEDULE.
- 4. SEE SITE PLAN FOR FULL SITE DEMOLITION.

**DEMOLITION NOTES**

- 1. REMOVE EXISTING CONCRETE SLAB AND STEPS.
- 2. REMOVE EXISTING SIDEWALK - SEE SITE PLAN.
- 3. REMOVE EXISTING ASPHALT PLAYGROUND - SEE SITE PLAN.
- 4. REMOVE EXISTING DOOR AND FRAME. DOOR TO BECOME PROPERTY OF THE OWNER. PATCH FLOOR, BASE, WALLS, AND CEILING TO MATCH EXISTING.
- 5. EXISTING CASEWORK TO BE RELOCATED BY OWNER.
- 6. REMOVE EXISTING BORROW LITE AND CHU MALL.
- 7. SAW CUT AND REMOVE EXISTING MASONRY WALL AND INSTALL NEW DOOR AND FRAME.
- 8. REMOVE EXISTING KITCHEN EQUIPMENT. SEE NEW KITCHEN LAYOUT FOR EXISTING EQUIPMENT TO BE RELOCATED. ALL REMOVED KITCHEN EQUIPMENT TO BECOME PROPERTY OF THE OWNER.
- 9. REMOVE EXISTING FREEZER/COOLER UNIT.
- 10. REMOVE EXISTING WOOD STAGE, WOOD SUPPORTS AND STAIRS. FIELD VERIFY EXISTING CONDITIONS.
- 11. REMOVE EXISTING CASEWORK.
- 12. REMOVE EXISTING WINDOW.
- 13. INFILL EXISTING STAIRS.
- 14. REMOVE EXISTING WALL PATCH AND REPAIR REMAINING WALLS, FLOOR, AND CEILING AS REQUIRED TO RECEIVE NEW FINISHES.
- 15. REMOVE EXISTING SUSPENDED ACOUSTICAL CEILING AND GRID.
- 16. REMOVE EXISTING DOOR/WINDOW AND FRAME AND INSTALL NEW MASONRY TO MATCH EXISTING SEE FLOOR PLAN.
- 17. SAW CUT AND REMOVE EXISTING MASONRY WALL. SEE FLOOR PLAN AND STRUCTURAL FOR NEW JAMB AND LINTEL.
- 18. SAW CUT AND REMOVE EXISTING MASONRY WALL. INSTALL NEW WINDOW AND FRAME.
- 19. REMOVE EXISTING PLUMBING FIXTURES, CAP AND CONCEAL SUPPLY AND WASTE LINES BEHIND/BELOW EXISTING SURFACES. REPAIR HOLES TO RECEIVE NEW FINISHES. ALL PLUMBING FIXTURES, SHOWN OR NOT, IN THE EXISTING KITCHEN AND STORE ROOMS SHALL BE DEMOLISHED.

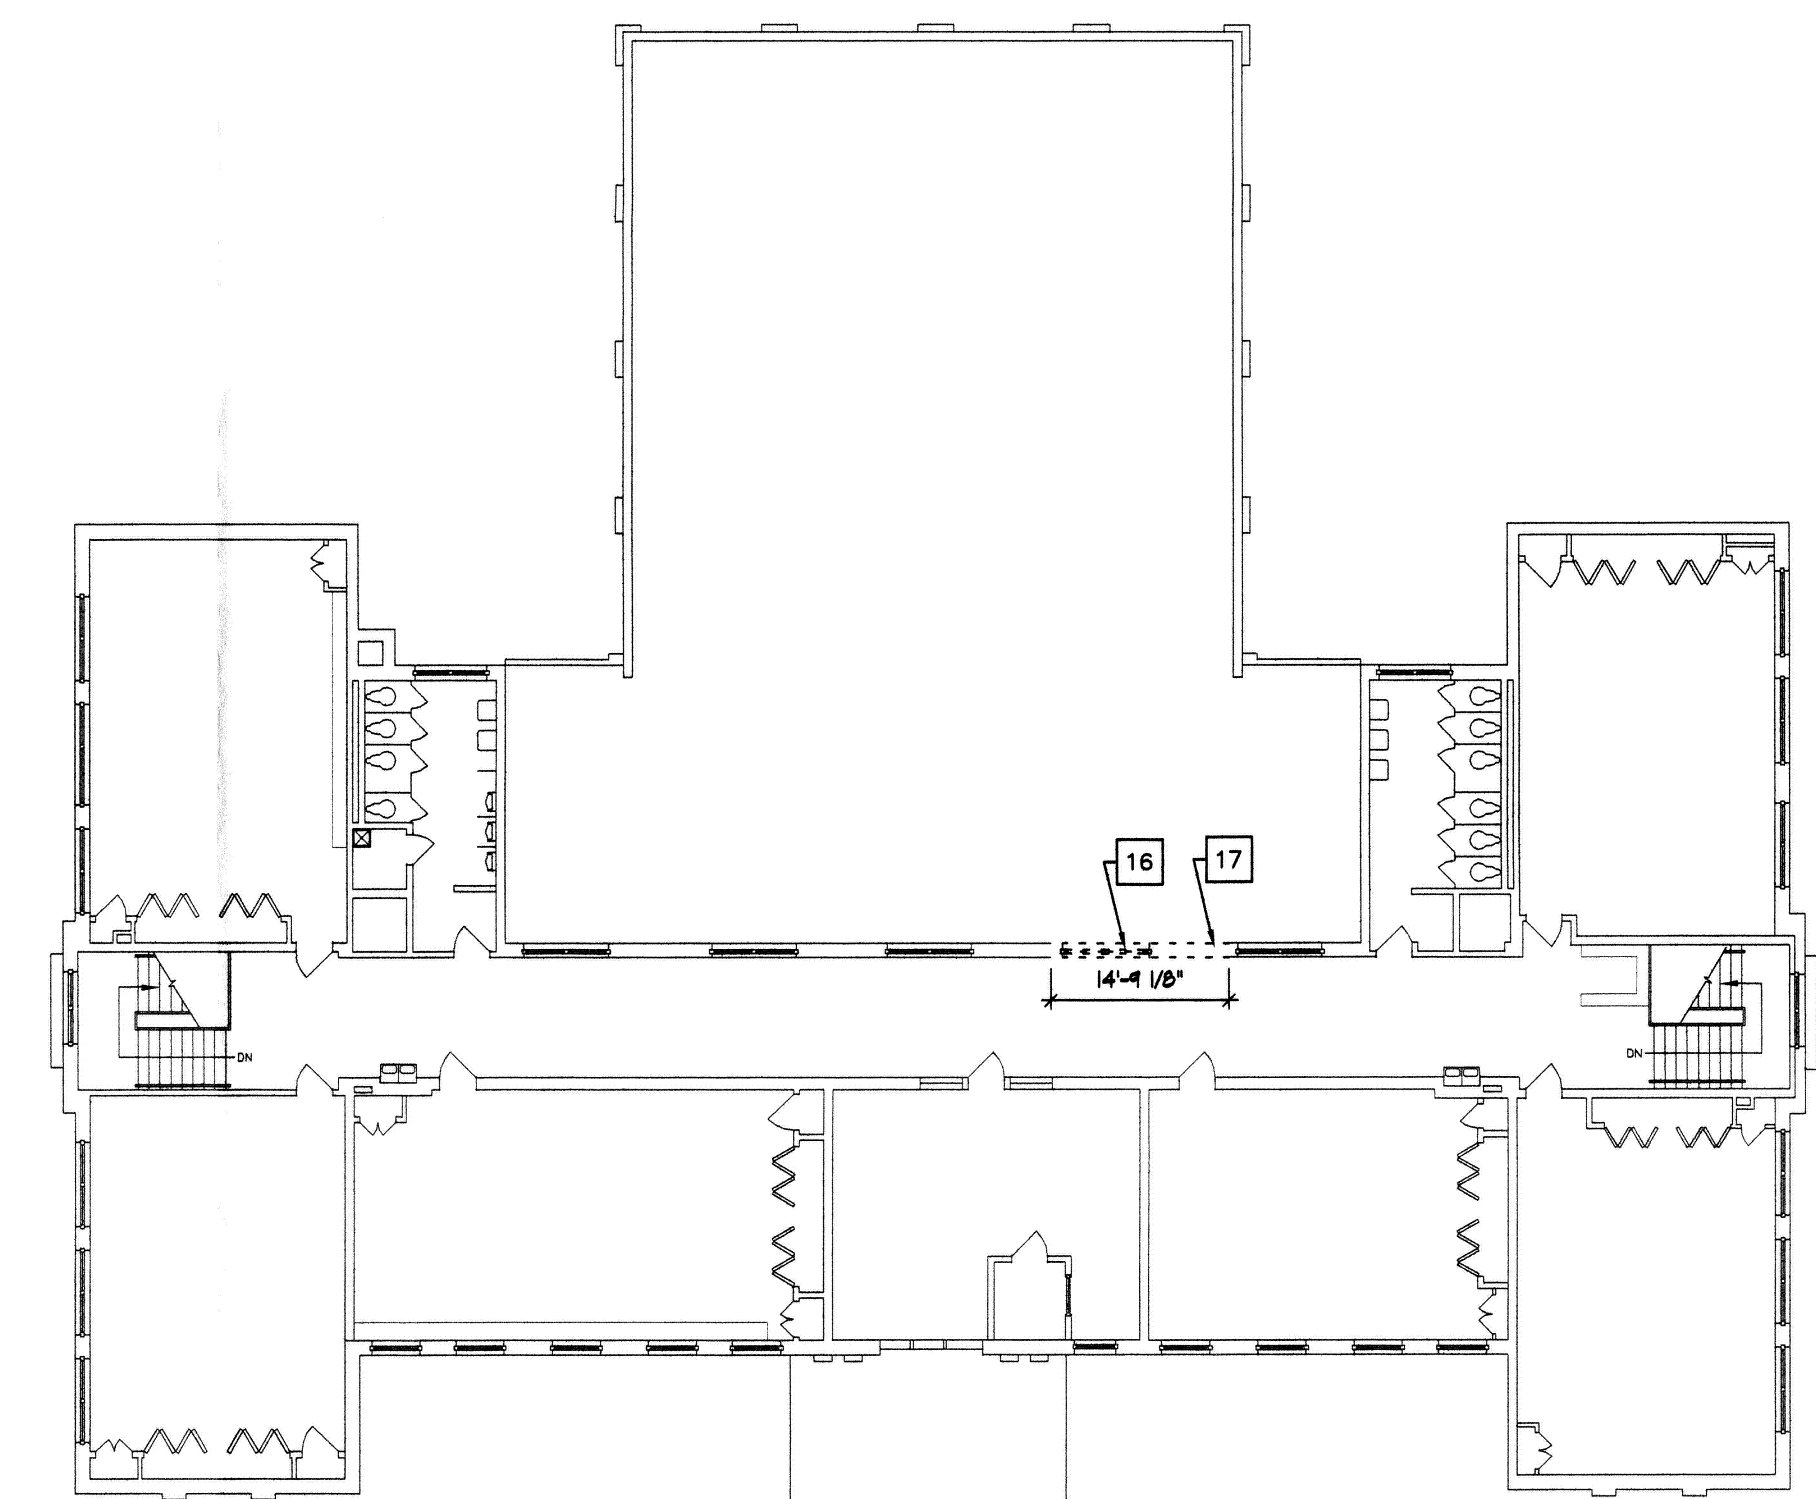

OVERALL SECOND FLOOR PLAN  
SCALE: 1/8" = 1'-0"

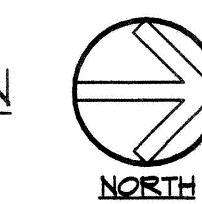

ADDITION AND ALTERATIONS  
TO EXISTING EUGENE FIELDS  
ELEMENTARY SCHOOL

MEXICO 59 SCHOOLS

AUDRIAN COUNTY  
MEXICO, MISSOURI

COPYRIGHT © 2004 SAM WINN AND ASSOCIATES ARCHITECTS, P.C.

**SAW**  
Sam A. Winn & Associates  
ARCHITECTS, P.C.  
A.I.A.  
1645 SOUTH ENTERPRISE  
SPRINGFIELD, MO 65804  
(417) 882-7821  
FAX (417) 882-9276

DEMOLITION  
FLOOR PLAN

Comm. No. #0533  
Date: 10-31-2005

A0.1