


ROOF RENOVATION TO EXISTING DAVIS H. HART CAREER CENTER FOR
 MEXICO 59 SCHOOL DISTRICT
 AUDRAIN COUNTY, MISSOURI


TYP. CURB DETAILS

SCALE: 1 1/2" = 1'-0"

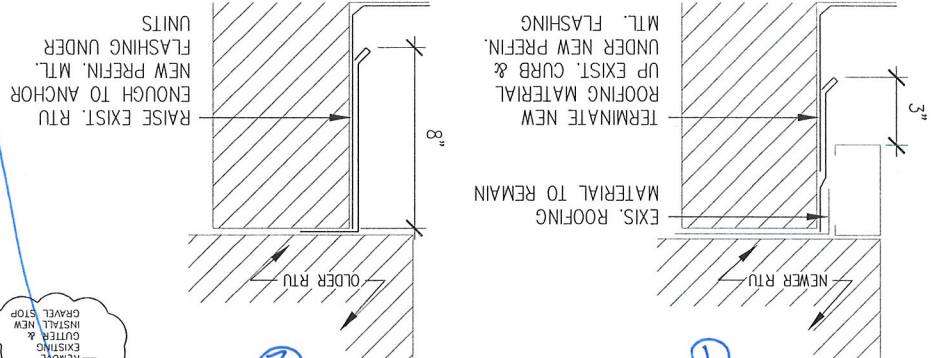



TYP. GRAVEL STOP

SCALE: 1 1/2" = 1'-0"

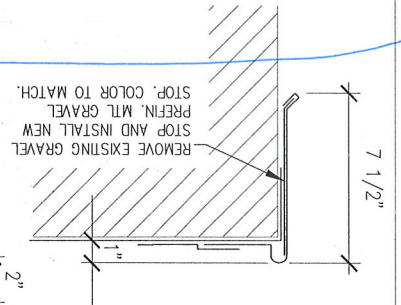

TYP. "L" TRIM

SCALE: 1 1/2" = 1'-0"

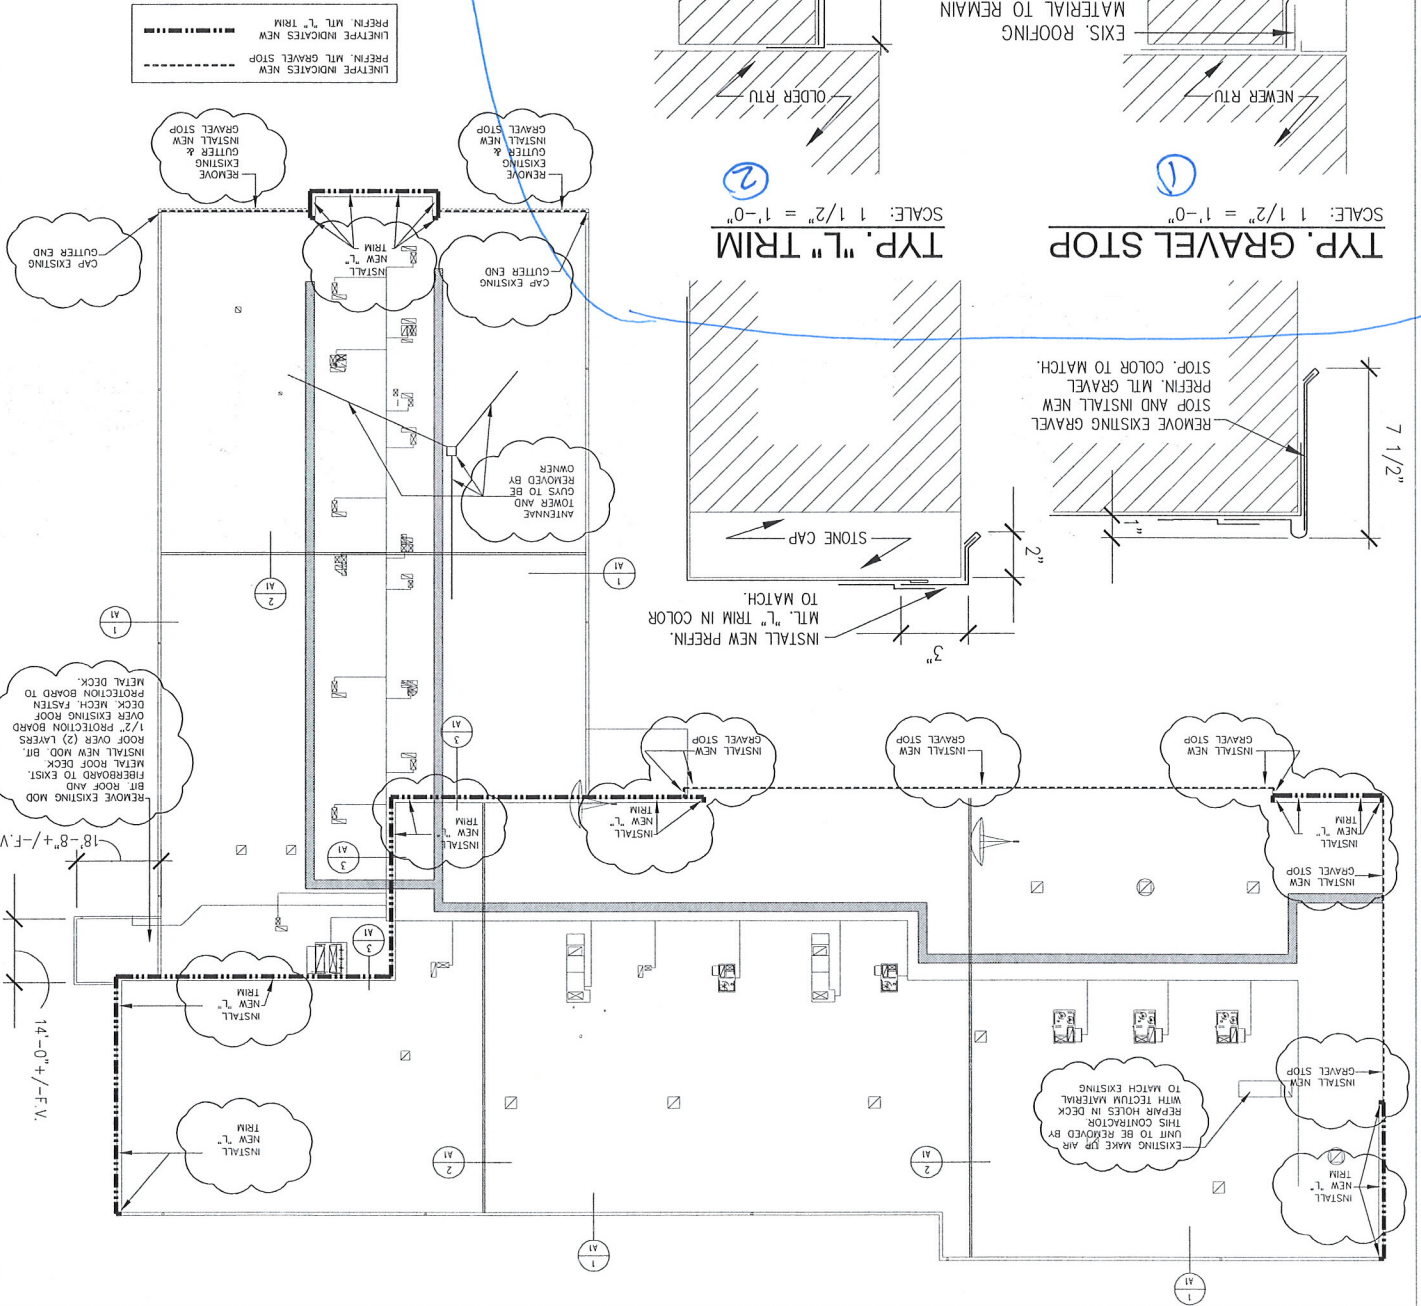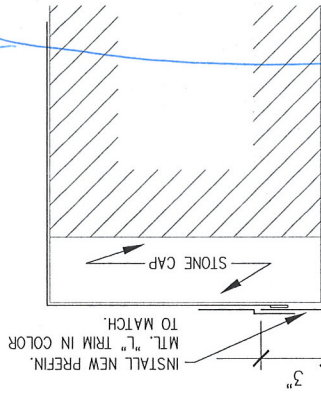

LINE TYPE INDICATES NEW PREFIN. MTL. L. TRIM
 LINE TYPE INDICATES NEW PREFIN. MTL. GRAVEL STOP