


WINDOW RENOVATIONS TO MEXICO AREA VOCATIONAL & TECHNICAL
SCHOOL, MCMILLAN AND EUGENE FIELD ELEMENTARY SCHOOLS AND NEW
ENTRANCE DOORS FOR HAWTHORNE ELEMENTARY SCHOOL

FOR

MEXICO 59 SCHOOL DISTRICT
AUDRAIN COUNTY, MEXICO, MISSOURI

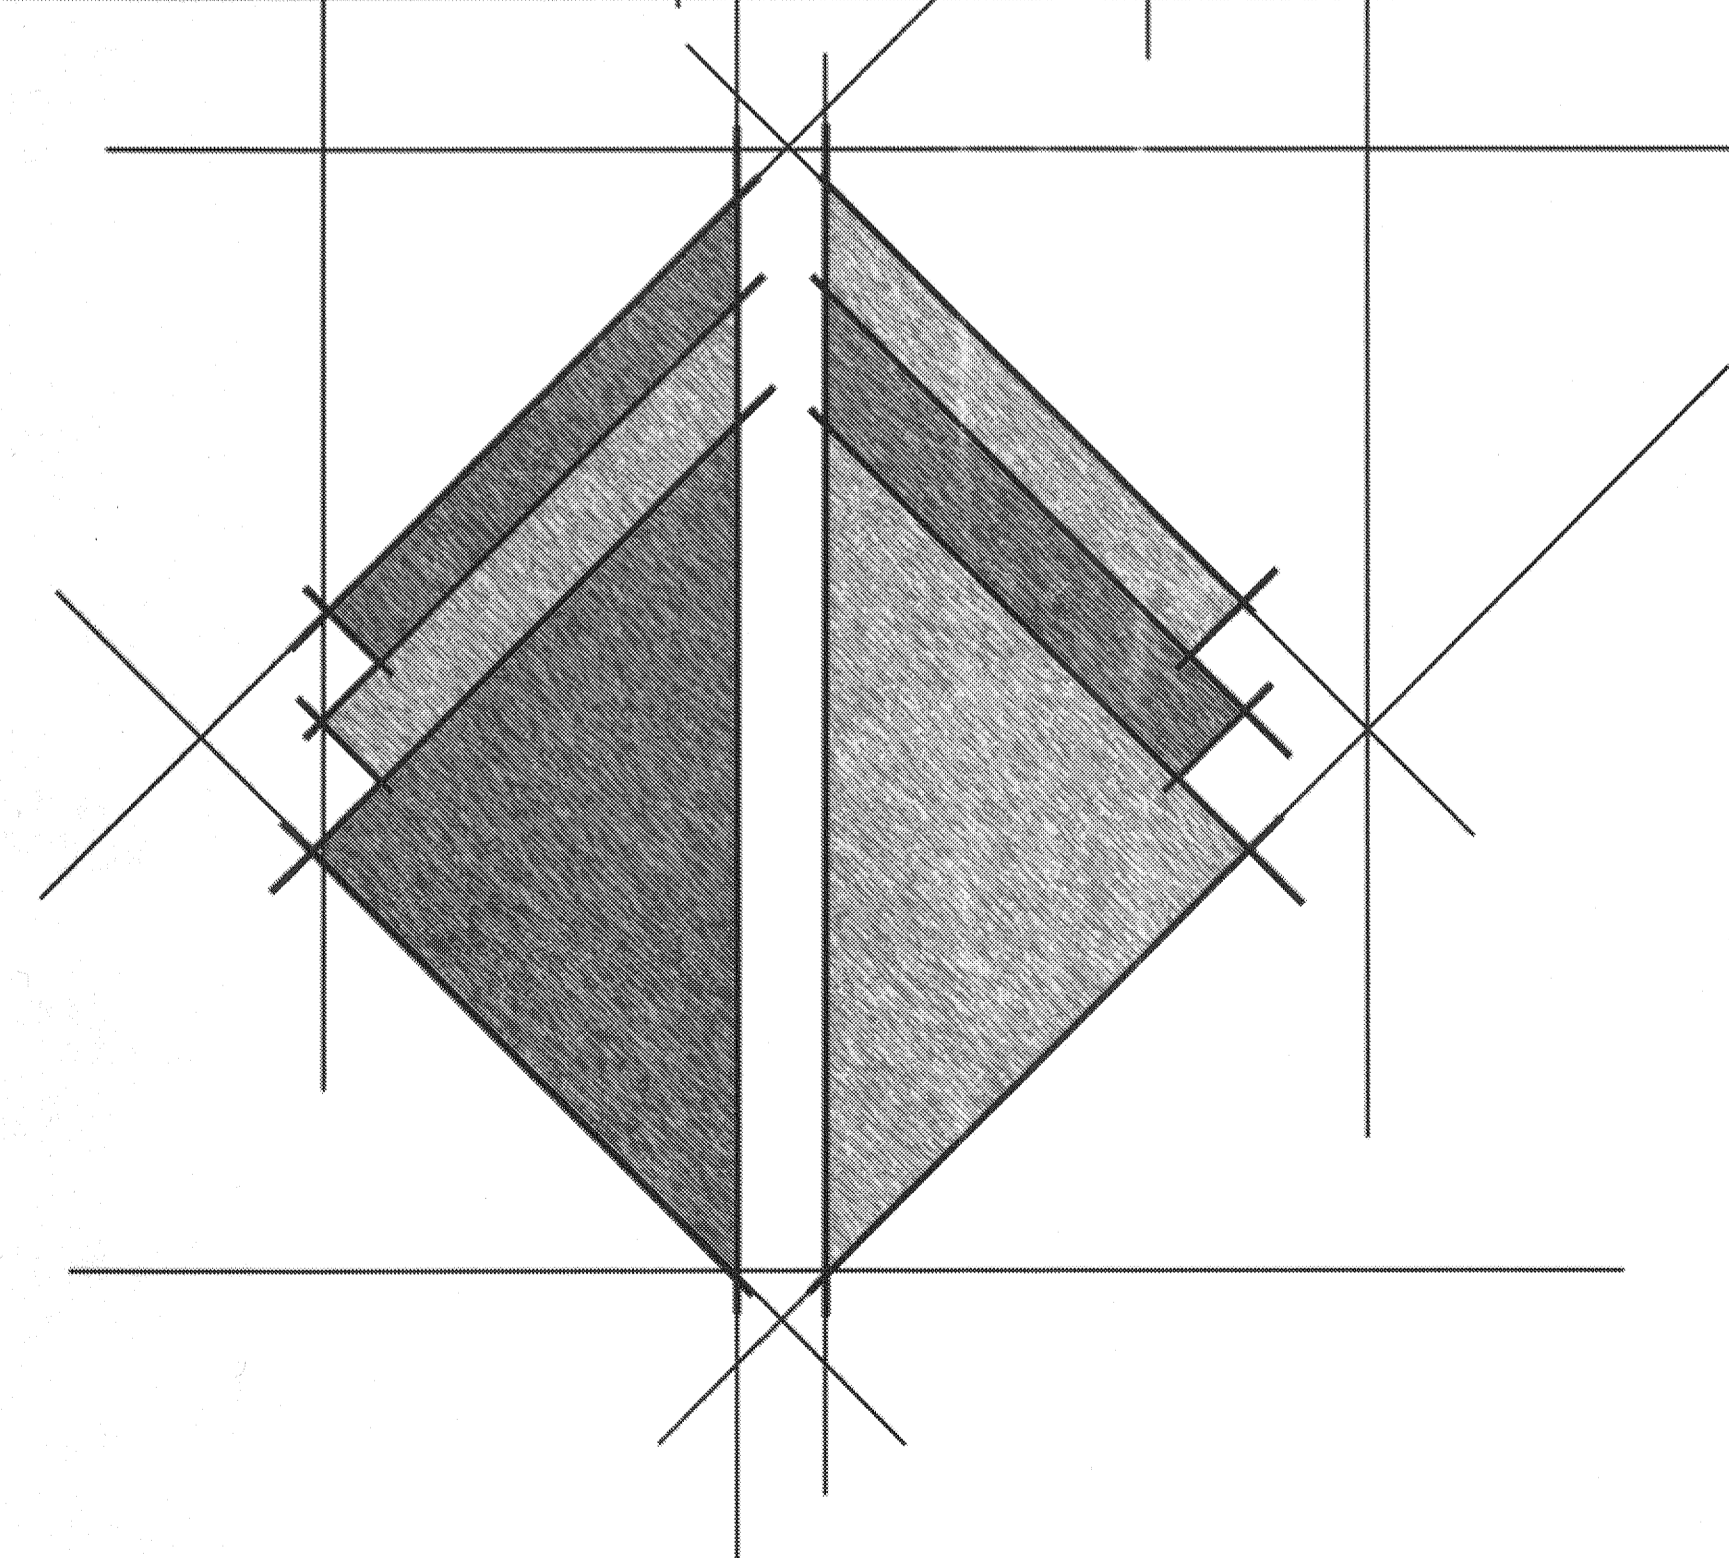

SAM A. WINN & ASSOCIATES
ARCHITECTS, P.C.

1647 S. ENTERPRISE AVE. SPRINGFIELD, MISSOURI 65804
PHONE: (417) 882-7821 FAX: (417) 882-1876

SHEET INDEX	
BID PACKAGE	ARCHITECTURAL
A	A1.0 - MCMILLAN PLAN, DETAILS, ELEVATIONS
ALT. A-1	A1.1 - HAWTHORNE PLAN, DETAILS, ELEVATIONS
B	A2.0 - VO-TECH PLANS, ELEVATIONS & SCHEDULE
B	A2.1 - VO-TECH DETAILS
C	A3.0 - EUGENE FIELD PLAN, DETAILS, ELEVATIONS

COMM. NO: 1402 A, B, C
DATE: 01-04-2014

SET NUMBER: _____