


**BID PACKAGE - A
ALTERNATE A-1
NEW ENTRANCE DOORS FOR
HAWTHORNE ELEMENTARY**

- GENERAL NOTES:**
- THE CONTRACTOR WILL REMOVE EXISTING VESTIBULE DOORS FOR FIELD VIBRATION OF ALL DIMENSIONS PRIOR TO REBARRICATION OR INSTALLATION.
 - ALL DOORS REMOVED BY CONTRACTOR SHALL REMAIN THE PROPERTY OF THE OWNER.
- SPECIFIC NOTE:**
- THE DOOR/FRAME INSTALLER IS RESPONSIBLE FOR FIELD VIBRATION OF ALL DIMENSIONS PRIOR TO REBARRICATION OR INSTALLATION.
- TECHNICAL:**
- CAULK TEA DOOR FRAME AT INTERIOR AND EXTERIOR AT HEAD, JAMB, AND SILL.

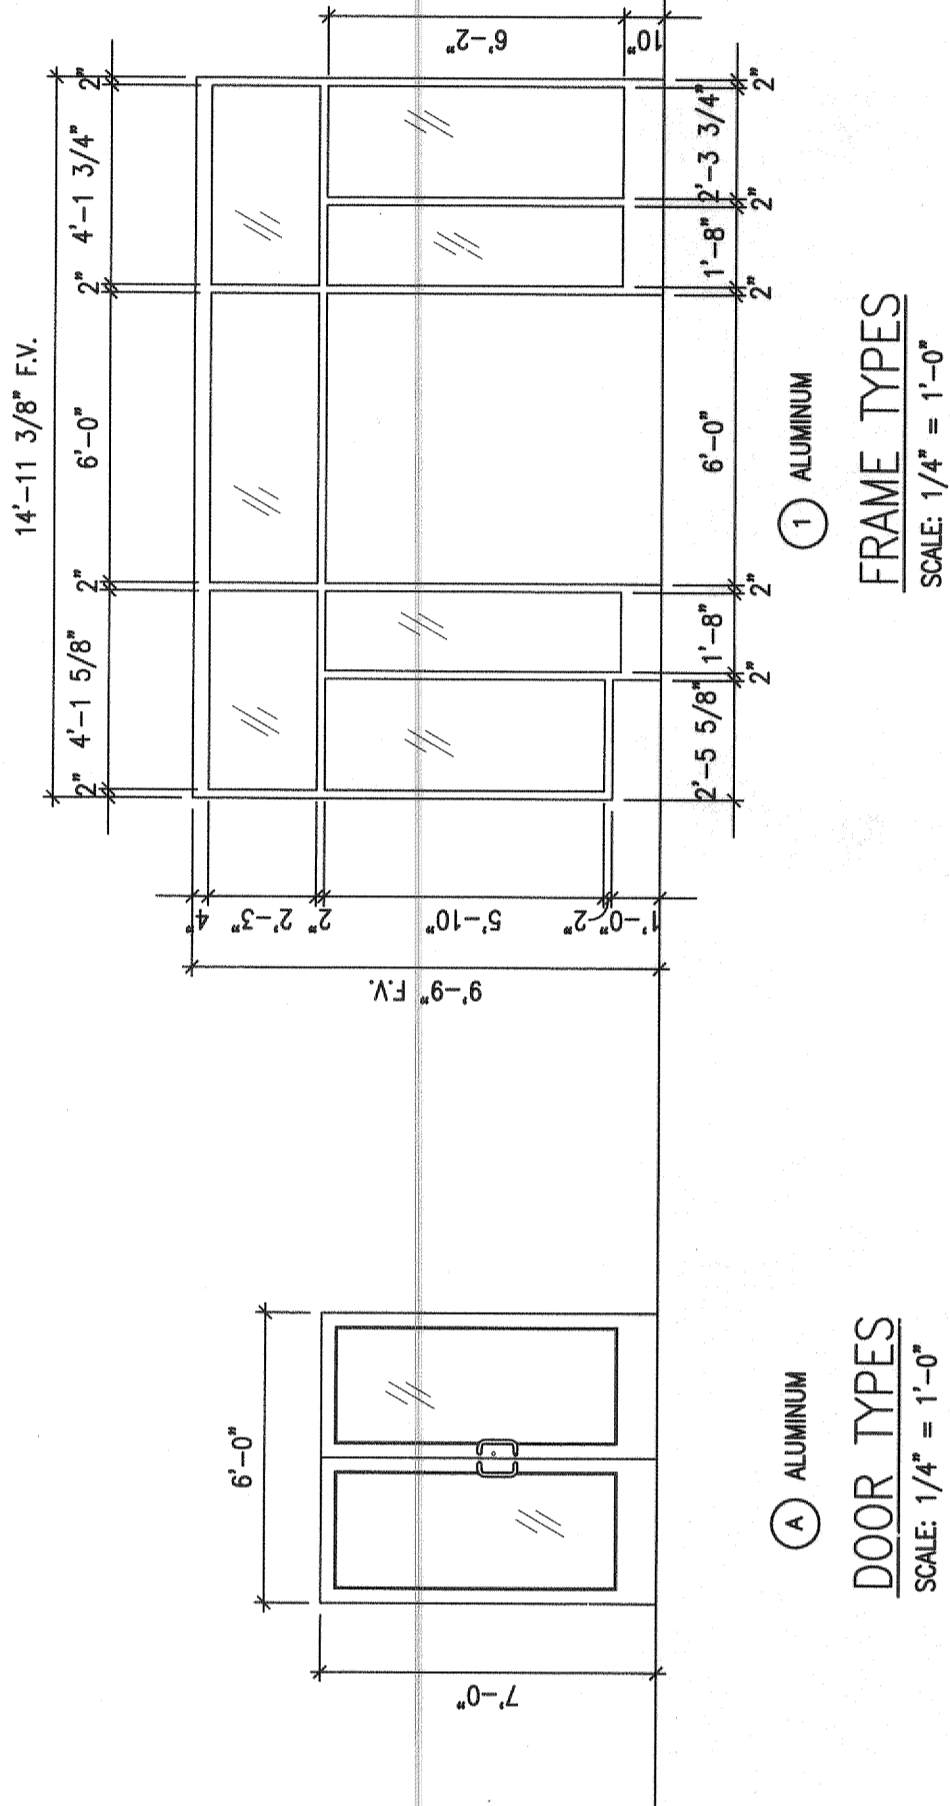

MARK	DOOR DIMENSIONS			FRAME DIMENSIONS			GLAZING			DETAILS			REMARKS
	WIDTH	HEIGHT	DEPTH	WIDTH	HEIGHT	DEPTH	MATERIAL	TYPE	TYPE	TYPE	JAMB	SILL	

ROOM FINISH SCHEDULE

ROOM#	ROOM NAME	FLOOR	WALLS				CEILING	CEILING HEIGHT	REMARKS
			BASE	NORTH	SOUTH	EAST			
100	VESTIBULE	EXIST. TO REMAIN	EXIST. TO REMAIN	EXIST. TO REMAIN	EXIST. TO REMAIN	NEW 2x2 SUSP. ACOUSTIC	9'-6" AFF.	REPLACE CEILING IN VESTIBULE	

